


1 Enlarged Site Plan
Scale 1" = 20' - 0"

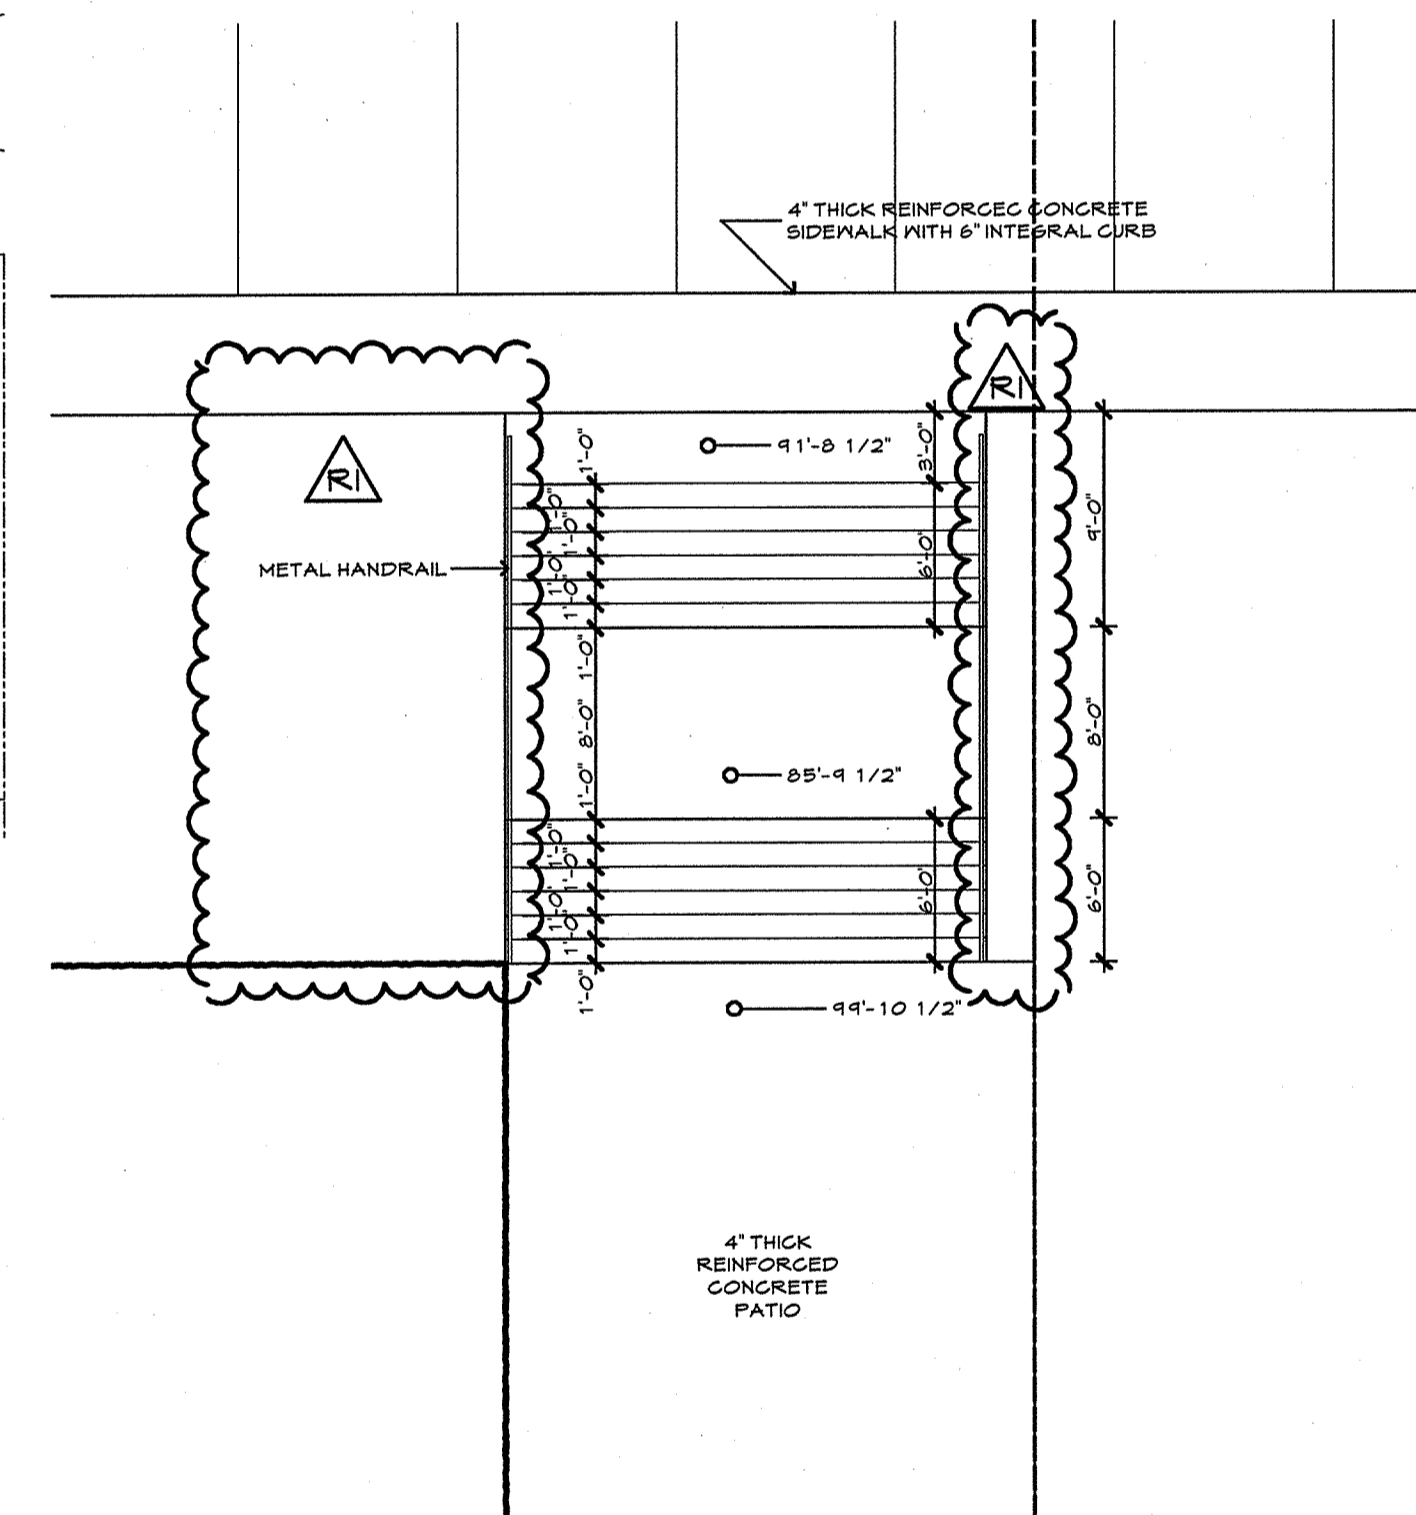

6 Enlarged Stair Plan
Scale 1/8" = 1' - 0"

REVISION	DATE
	JUNE 20, 2007


I hereby certify that this plan, specification, or report was prepared by me or under my direct supervision and that I am a duly Licensed Architect under the laws of the State of Minnesota.
Print Name:
Signature: *Ken Myer*
Date: February 13, 2007 License No: 41402

Enlarged Site Plan


COMM. NO.:	50714
SCALE:	---
DATE:	FEBRUARY 13, 2007
DRAWN BY:	---

BID DOCUMENTS


A1.2

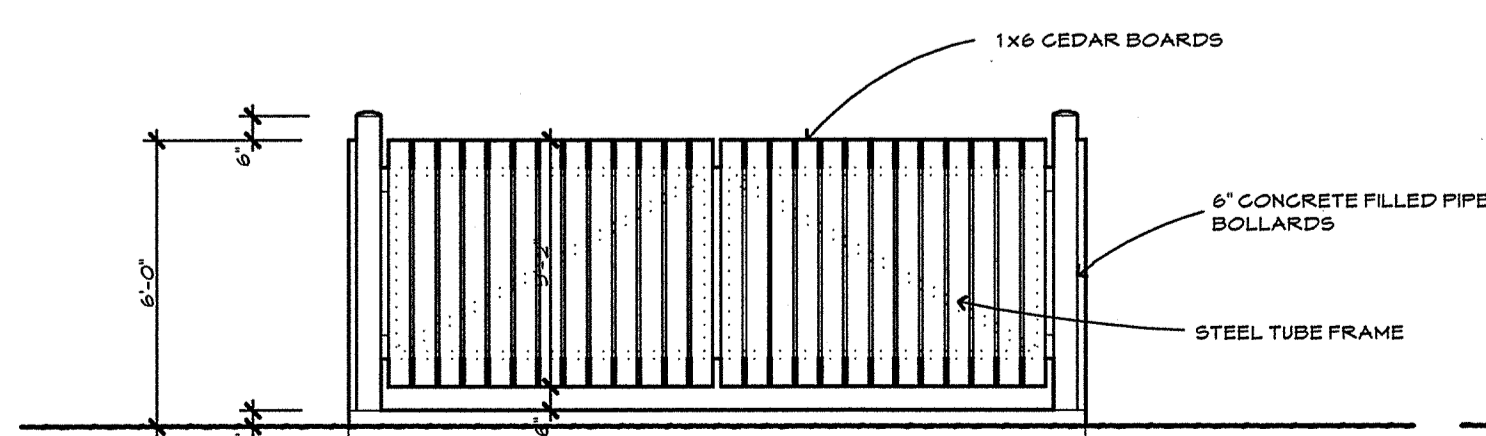


2 North Elevation
Scale 1/4" = 1' - 0"

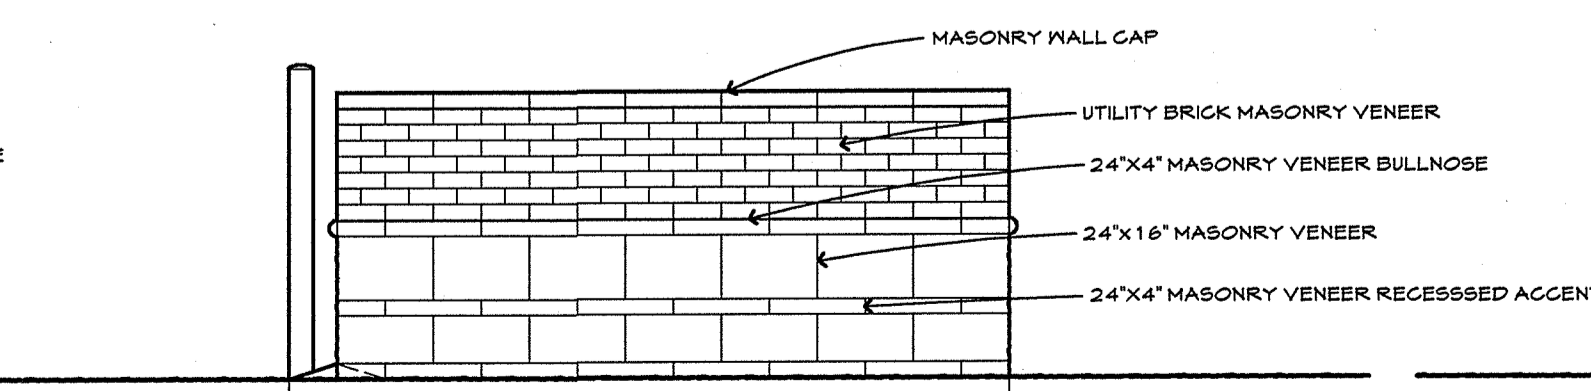

3 West Elevation
Scale 1/4" = 1' - 0"

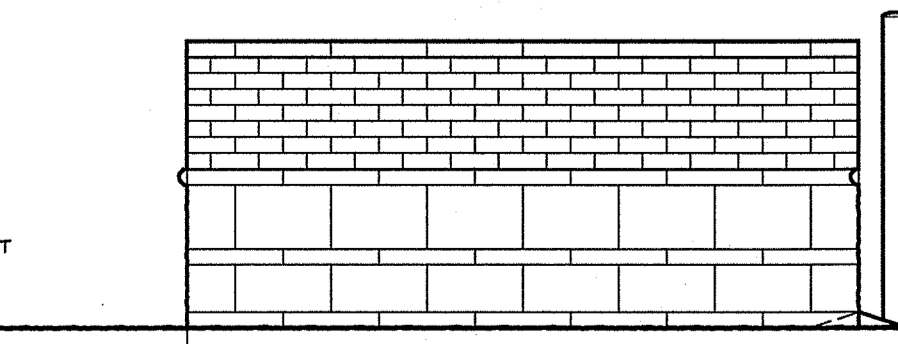

4 East Elevation
Scale 1/4" = 1' - 0"

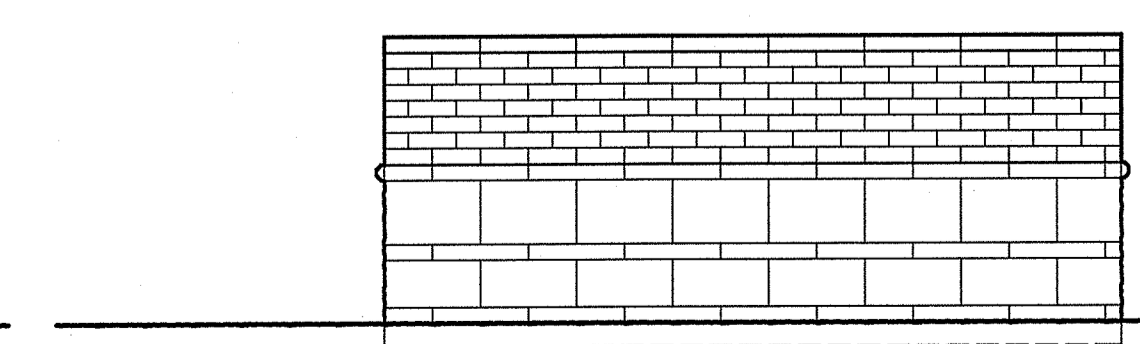

5 South Elevation
Scale 1/4" = 1' - 0"