




**1** Wall Section  
Scale 1/2" = 1' - 0"

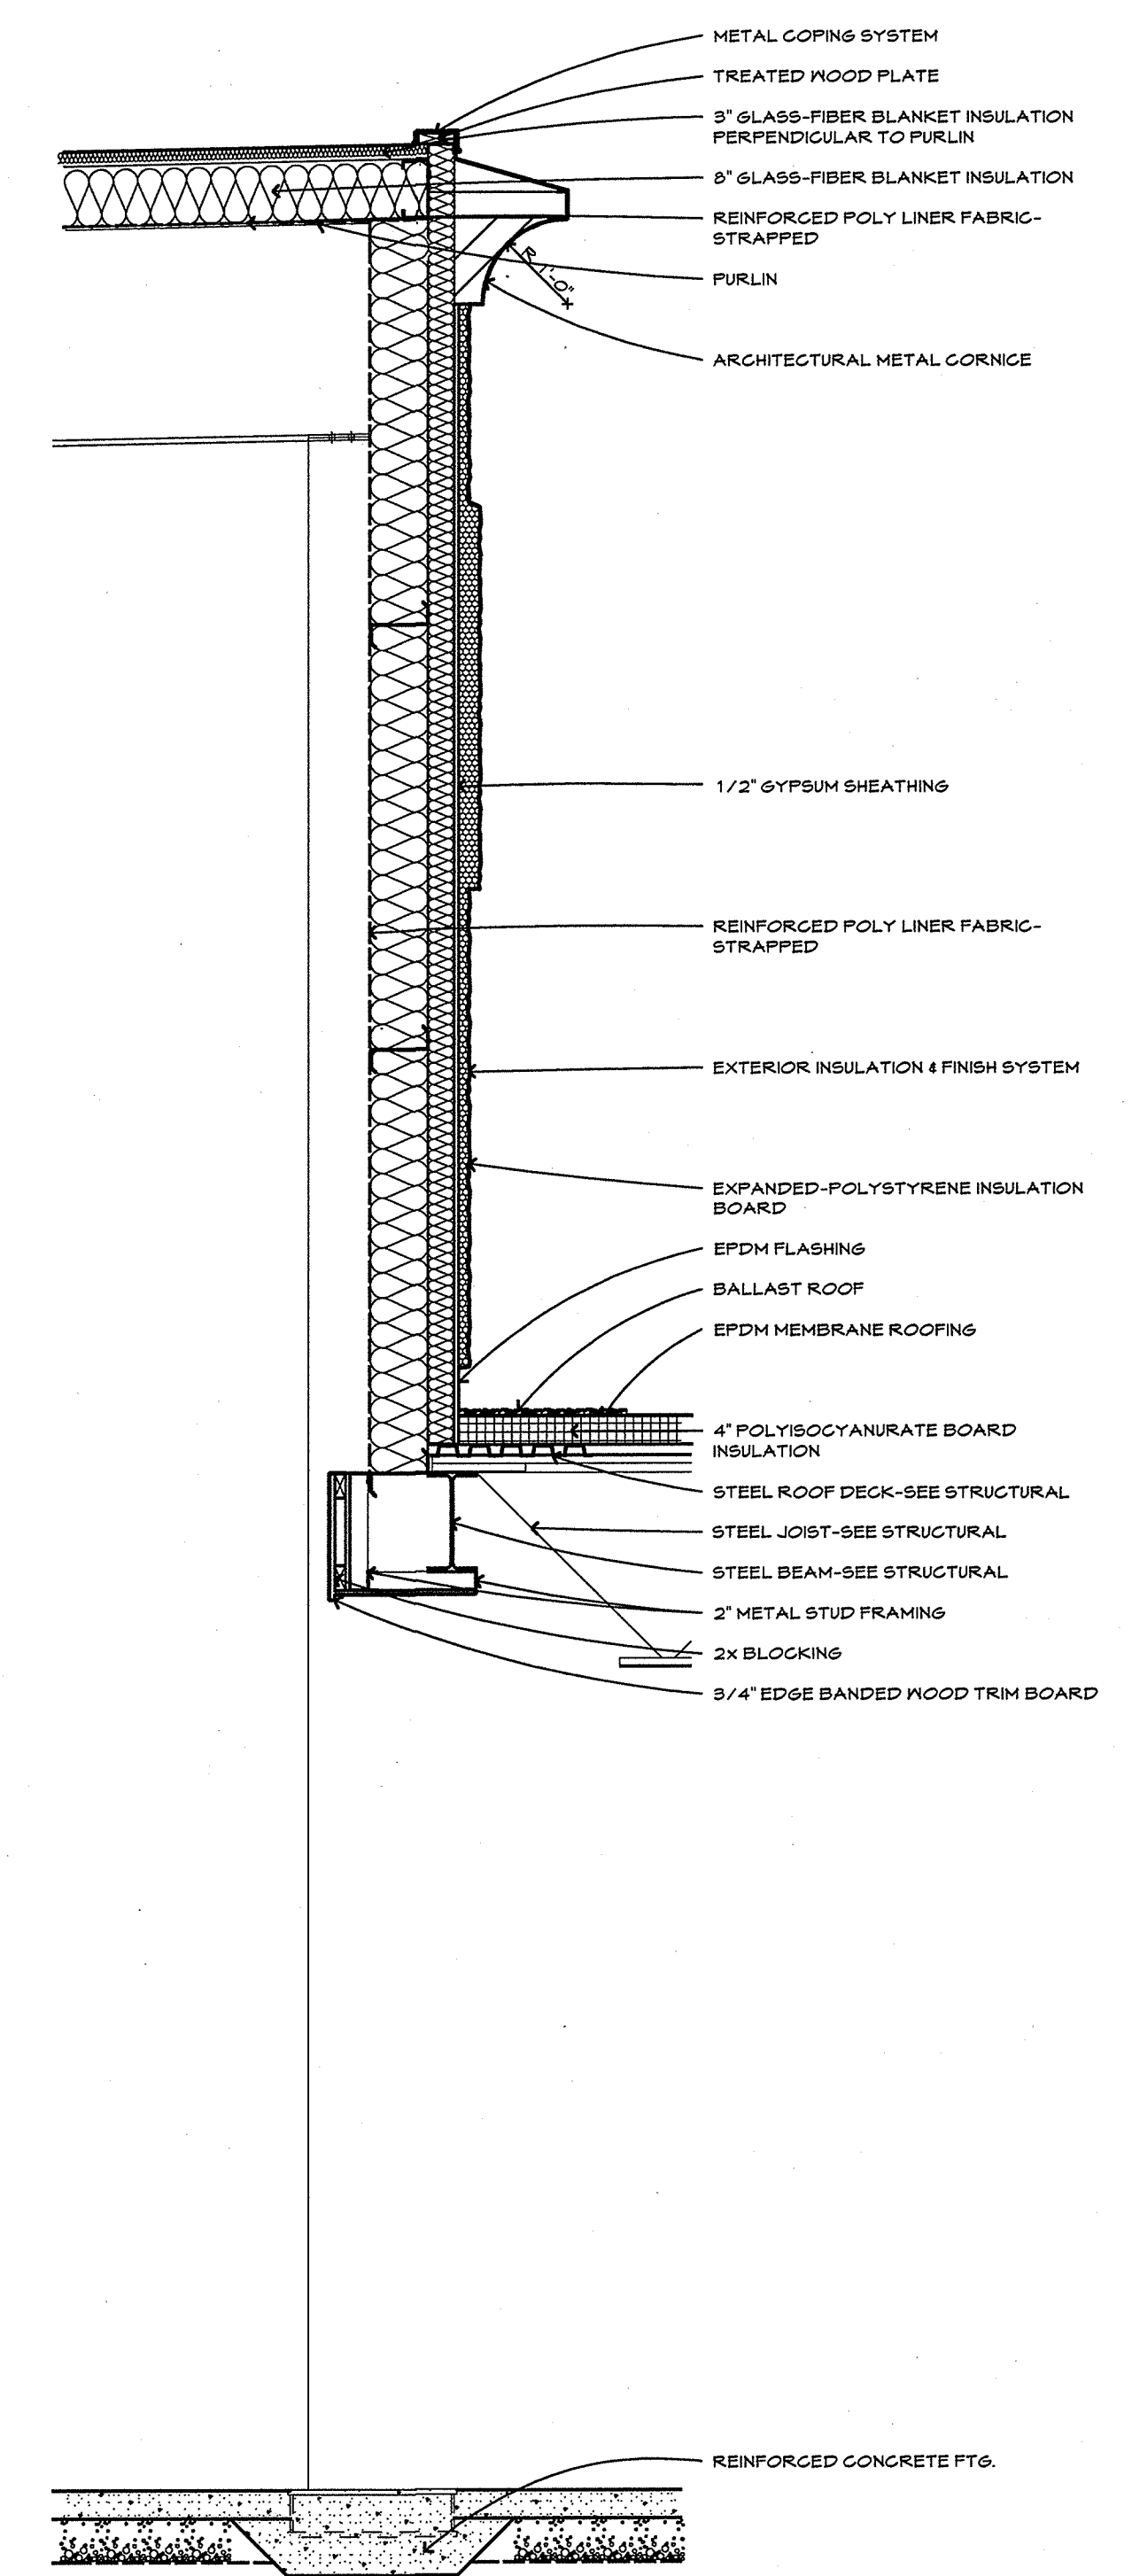

**2** Wall Section  
Scale 1/2" = 1' - 0"

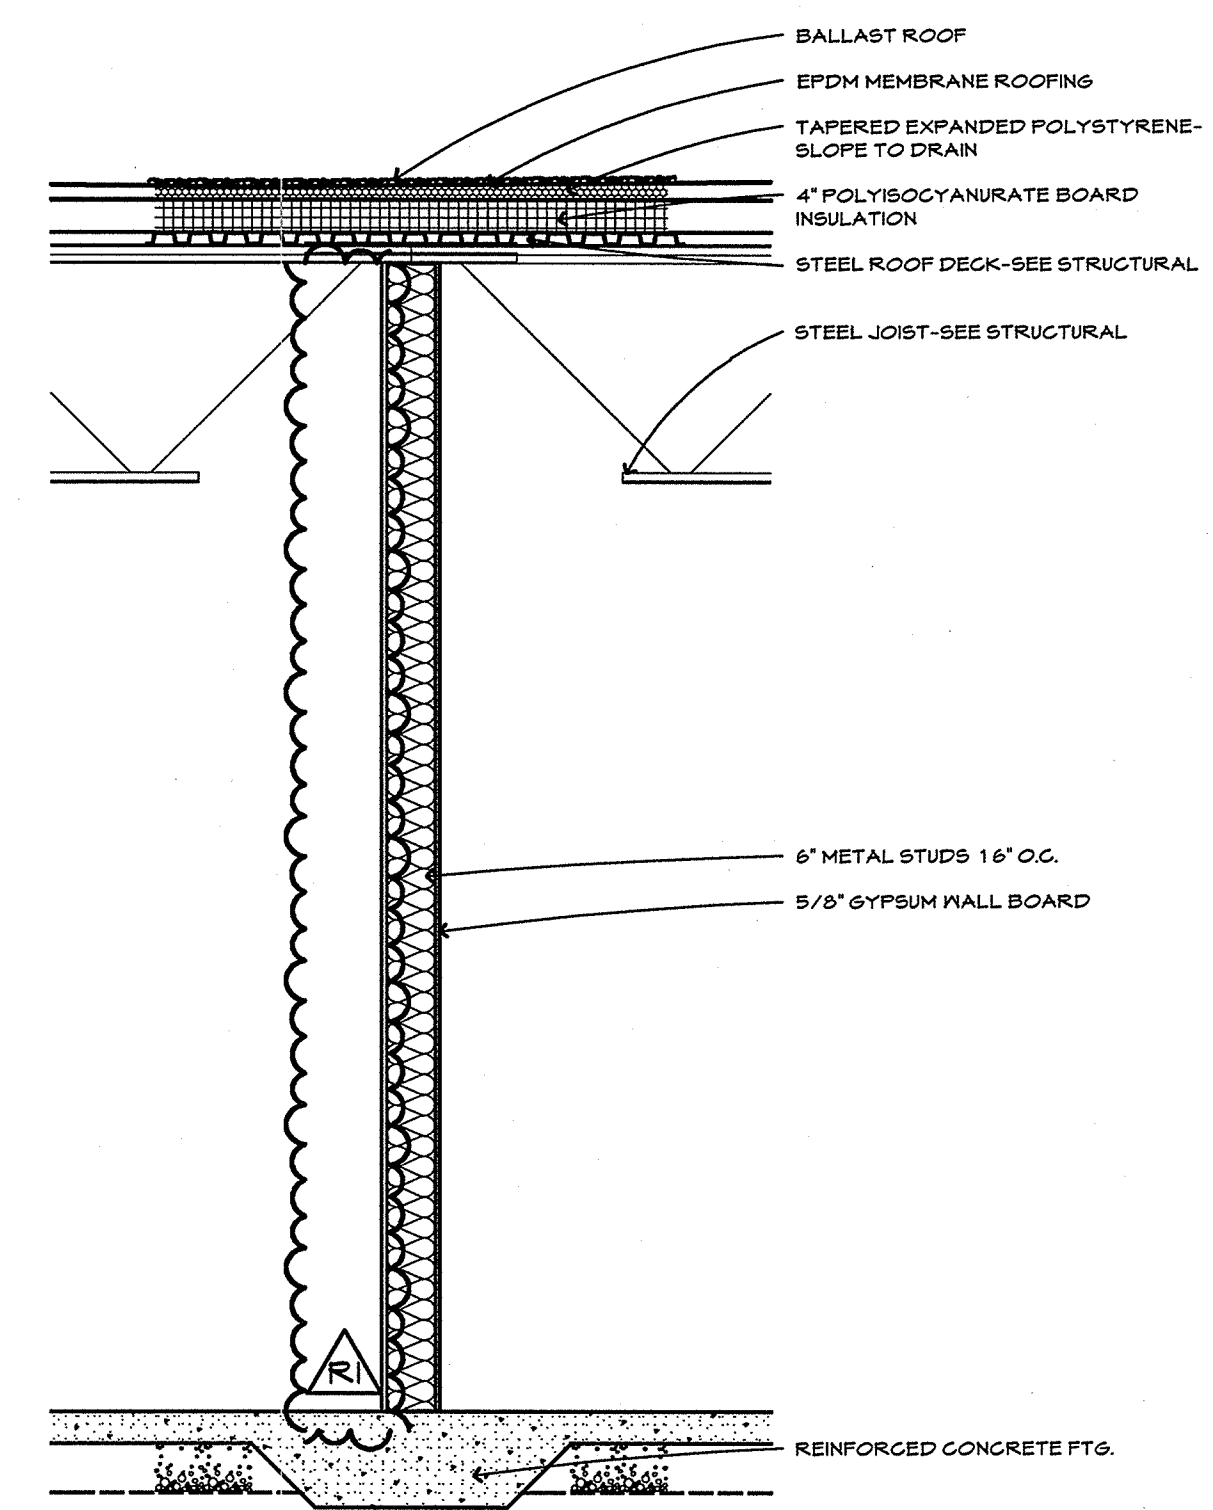

**3** Wall Section  
Scale 1/2" = 1' - 0"

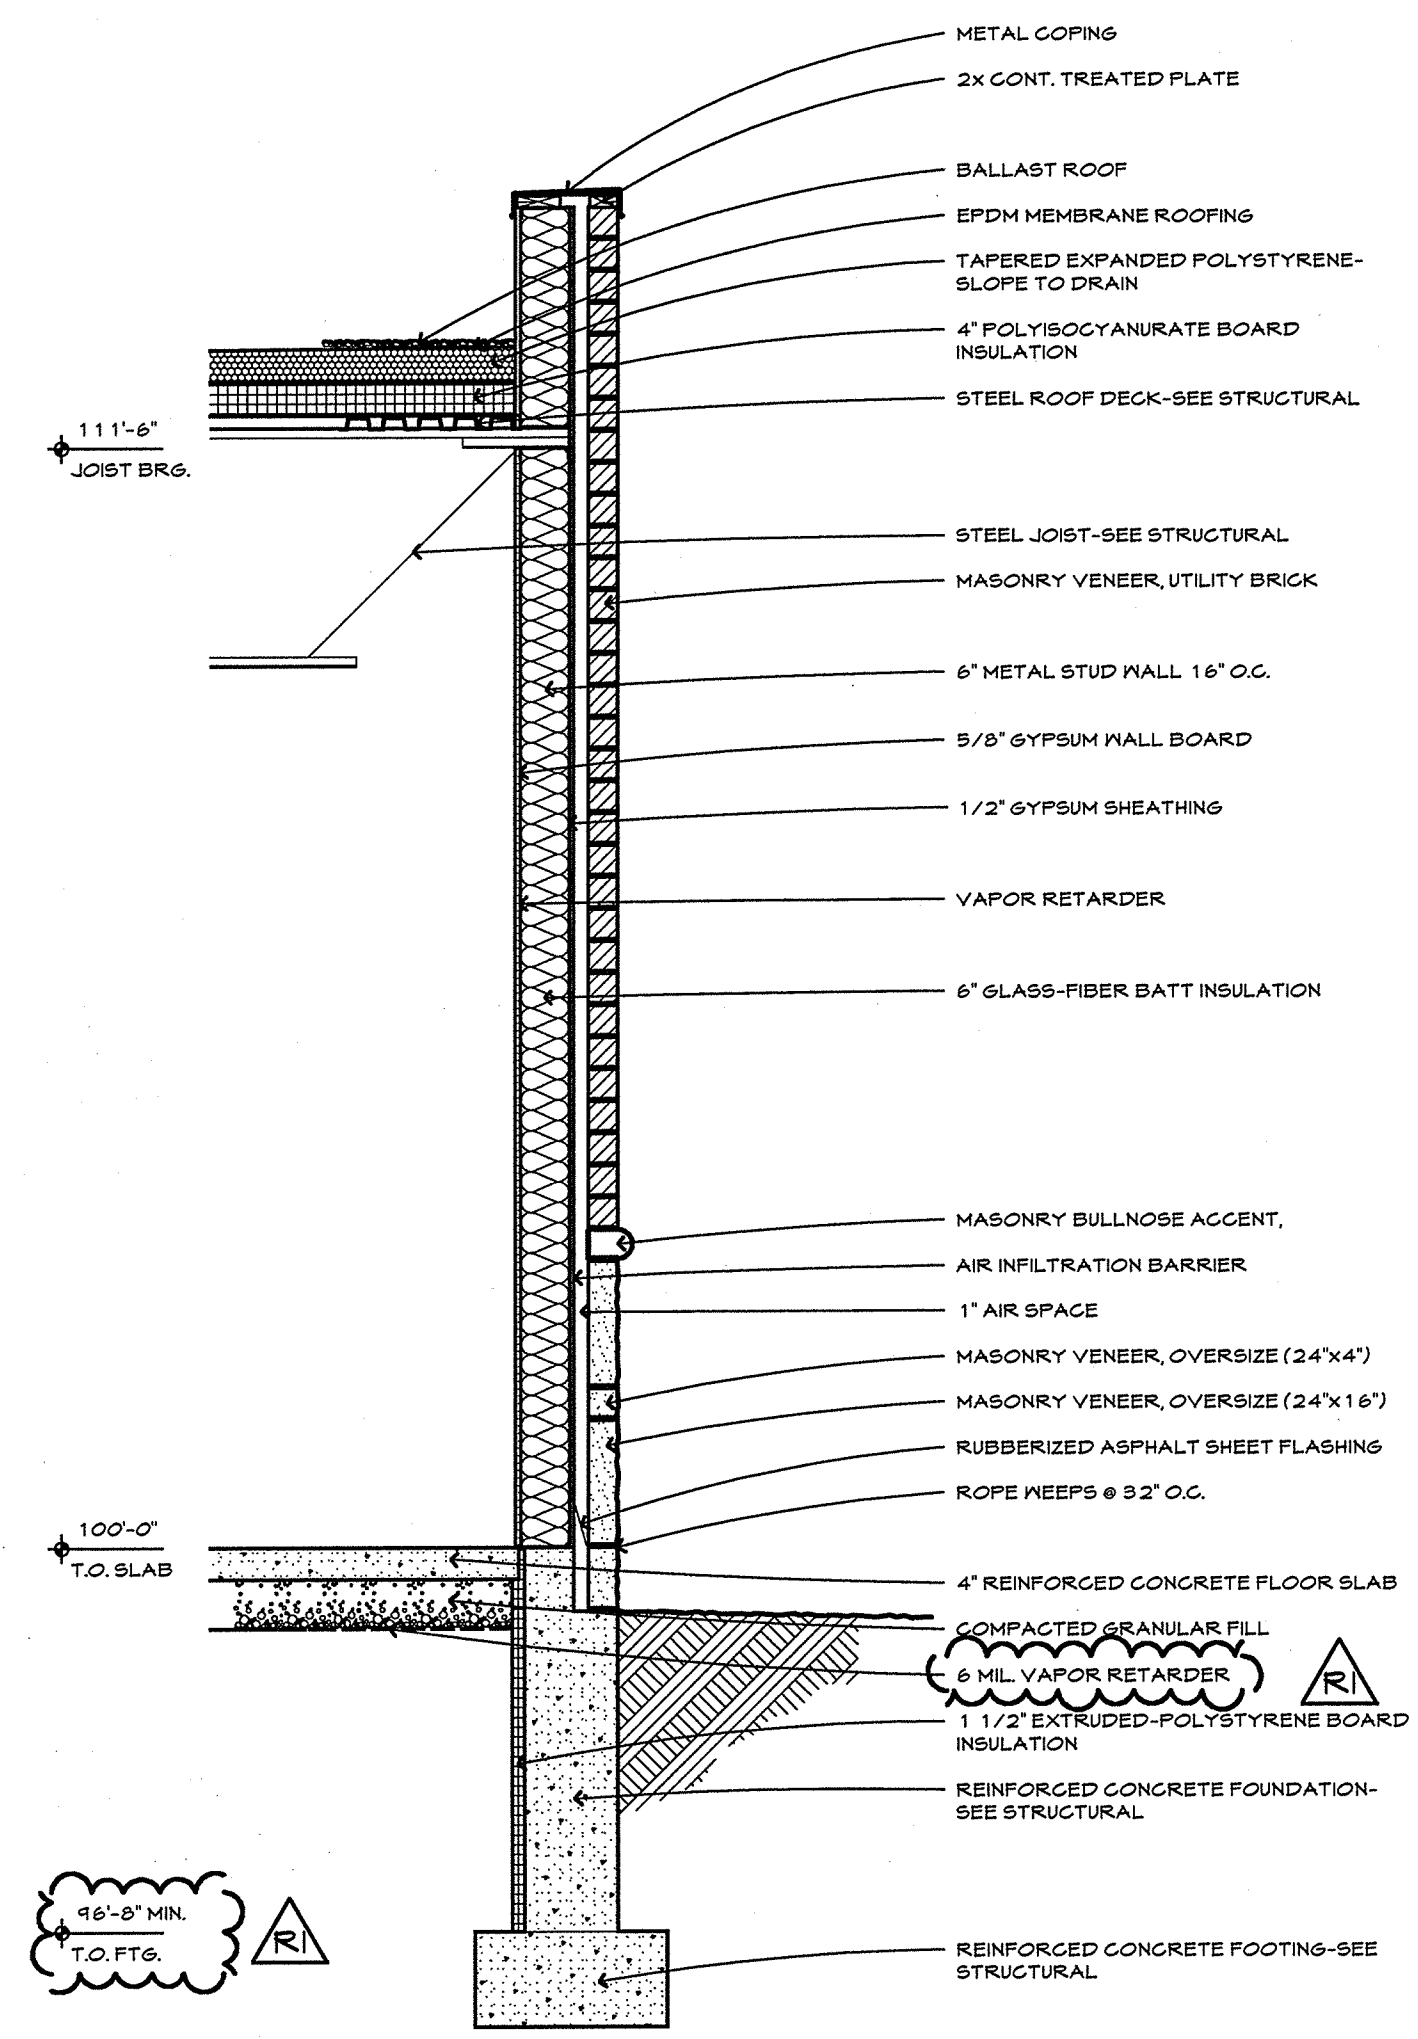

**4** Wall Section  
Scale 1/2" = 1' - 0"

REVISION	DATE
	JUNE 20, 2007

I hereby certify that this plan, specification, or report was prepared by me or under my direct supervision and that I am a duly Licensed Architect under the laws of the State of Minnesota.  
Print Name: \_\_\_\_\_  
Signature: \_\_\_\_\_  
Date: February 13, 2007 License No: 41402

**Wall Sections**

COMM. NO.: 50714  
SCALE: ---  
DATE: FEBRUARY 13, 2007  
DRAWN BY: ---