

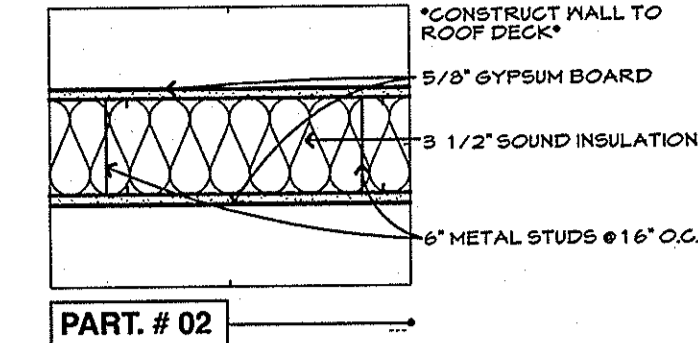


WALL TYPES

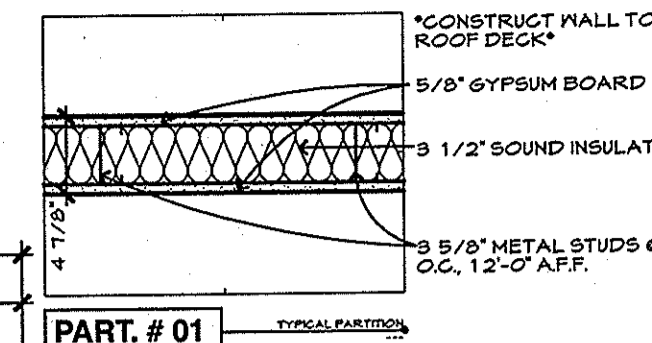

NEGEN
COMMERCIAL RESIDENTIAL
ARCHITECTS

STUDIO: 22517 178th Ave.
CORRESPONDENCE: Suite 200
5042 Spring Lake, Minnesota 55309
TELEPHONE: 952.685.5304
FACSIMILE: 952.685.4999
WEB: www.negenarchitects.com

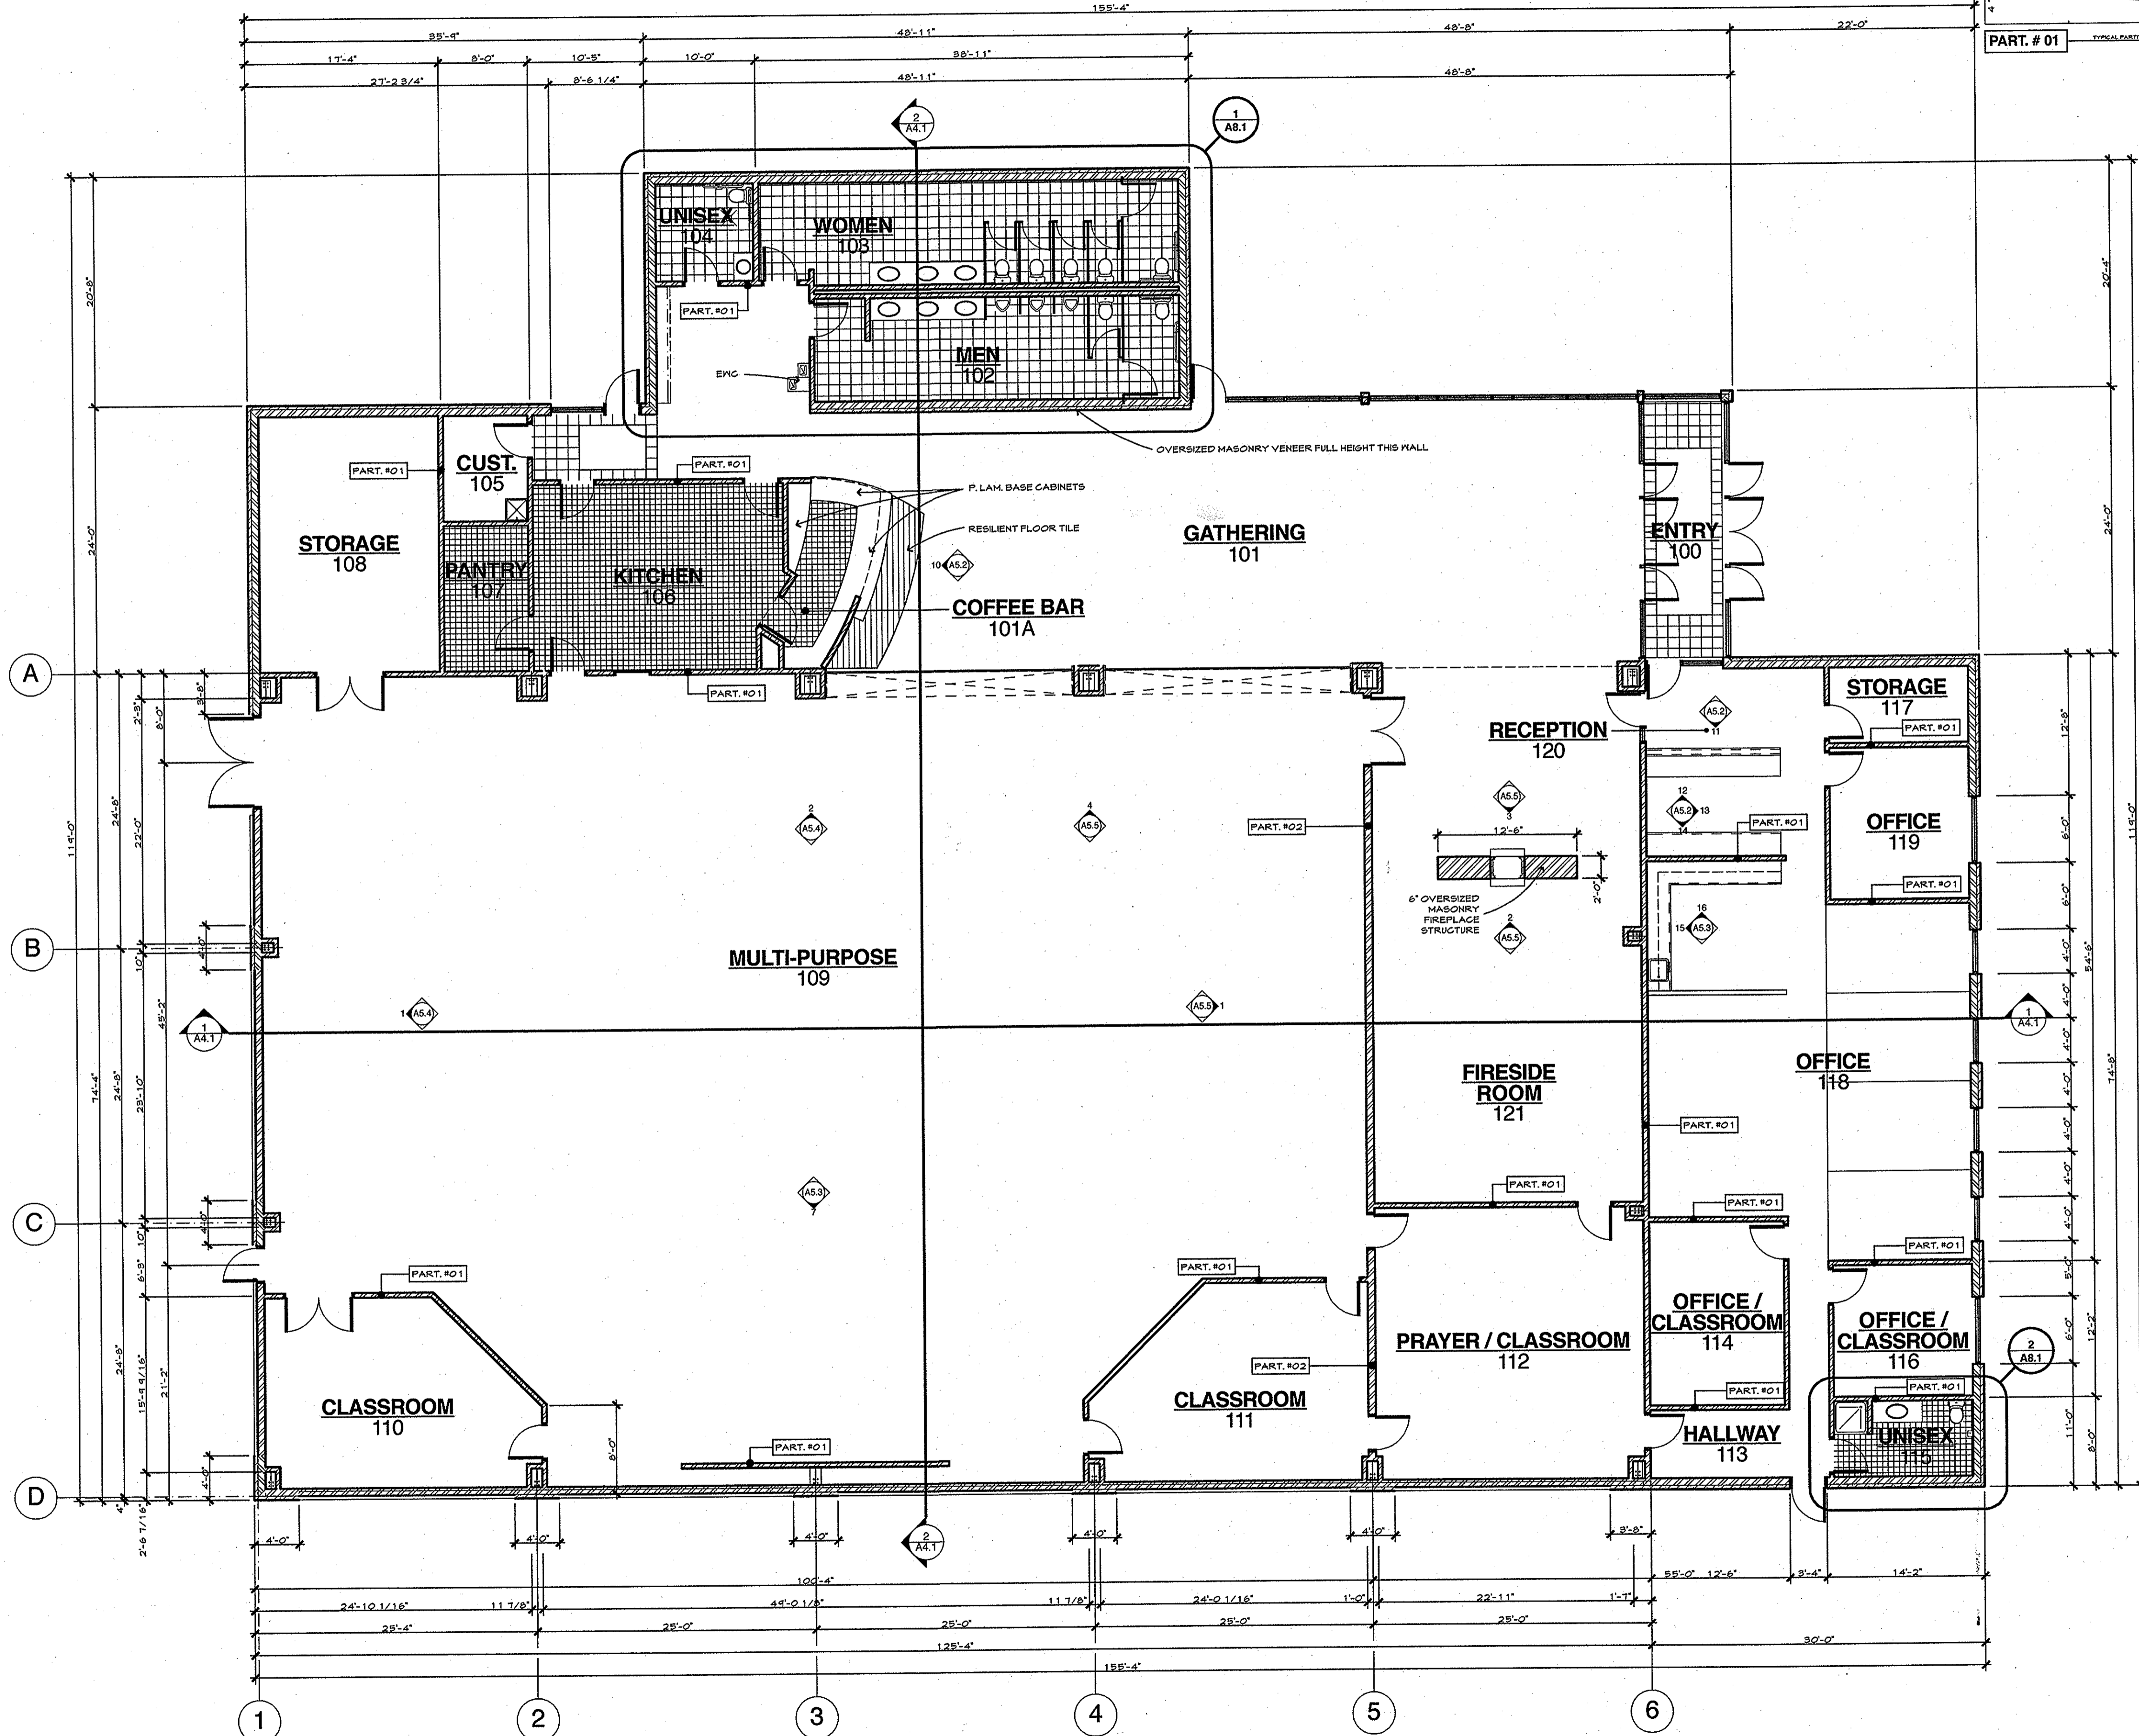

Mount Olivet
Assembly of God
14201 Cedar Avenue South
Apple Valley, MN 55124
952.432.4332

REVISION _____ DATE _____

I hereby certify that this plan, specification, or report was prepared by me or under my direct supervision and that I am a duly Licensed Architect under the laws of the State of Minnesota.
Print Name: _____
Signature: _____

Date: February 13, 2007 License No: 41402

Floor Plan

COMM. NO.: 50714
SCALE: _____
DATE: FEBRUARY 13, 2007
DRAWN BY: _____

BID DOCUMENTS

A2.1

1 Floor Plan
A2.1 Scale 1/8" = 1' - 0"

15,772.0 14.94 ft