




**1**  
**A5.1** Enlarged Plan  
Scale 1/4" = 1' - 0"

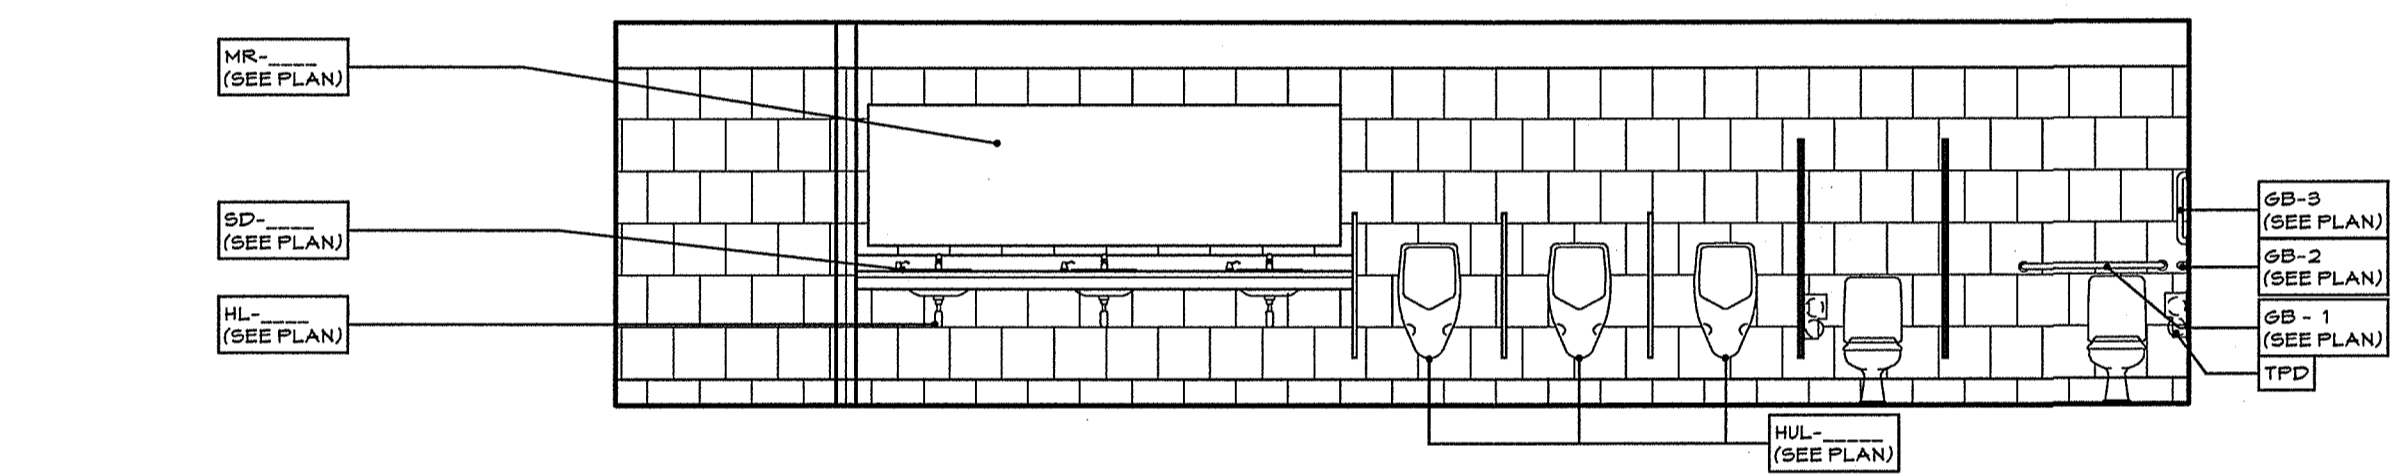

**4**  
**A5.1** Interior Elevation  
Scale 1/4" = 1' - 0"

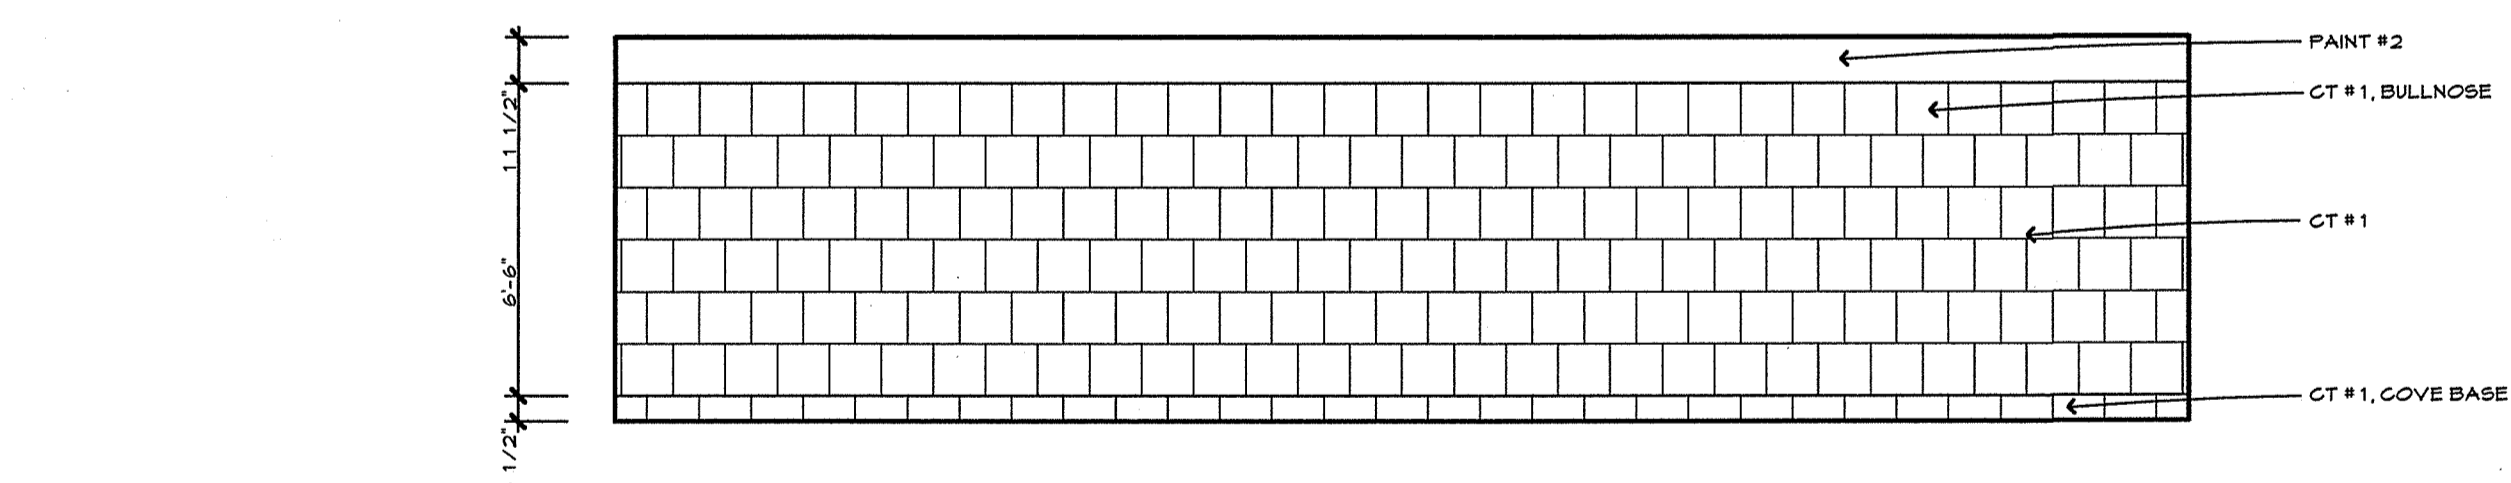


**7**  
**A5.1** Interior Elevation  
Scale 1/4" = 1' - 0"

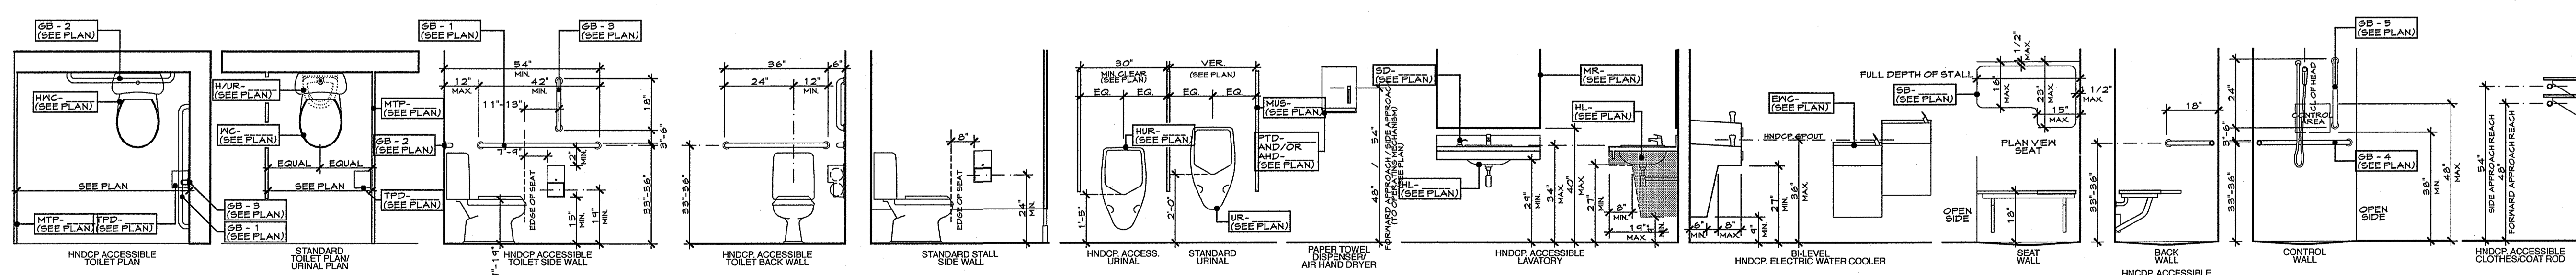


**STANDARD FIXTURE MOUNTING SCHEDULE**

NOTES:  
1. DIMENSIONED ITEMS TYPICAL UNLESS NOTES OTHERWISE (U.N.O.). SEE INTERIOR ELEVATIONS.  
2. DIMENSIONED FIXTURES ARE SHOWN FOR GRAPHIC REPRESENTATION ONLY AND MAY NOT REPRESENT EXACT FIXTURE CONFIGURATION.  
3. NOT ALL FIXTURES SHOWN MAY BE USED IN PROJECT - SEE FLOOR PLAN AND SPECIFICATIONS FOR FIXTURES USED.

3/8" = 1'-0"  
FIXTURE KEY:  
AHD - AIR HAND DRYER  
EWC - ELECTRIC WATER COOLER  
GB - GRAB BAR  
HL - HAND LAVATORY  
HWC - HANDICAP WATER CLOSET  
HUR - HANDICAP URINAL  
MTP - METAL TOILET PARTITION  
MUS - METAL URINAL GREEN  
PTD - PAPER TOWEL DISPENSER  
UR - URINAL  
WC - WATER CLOSET

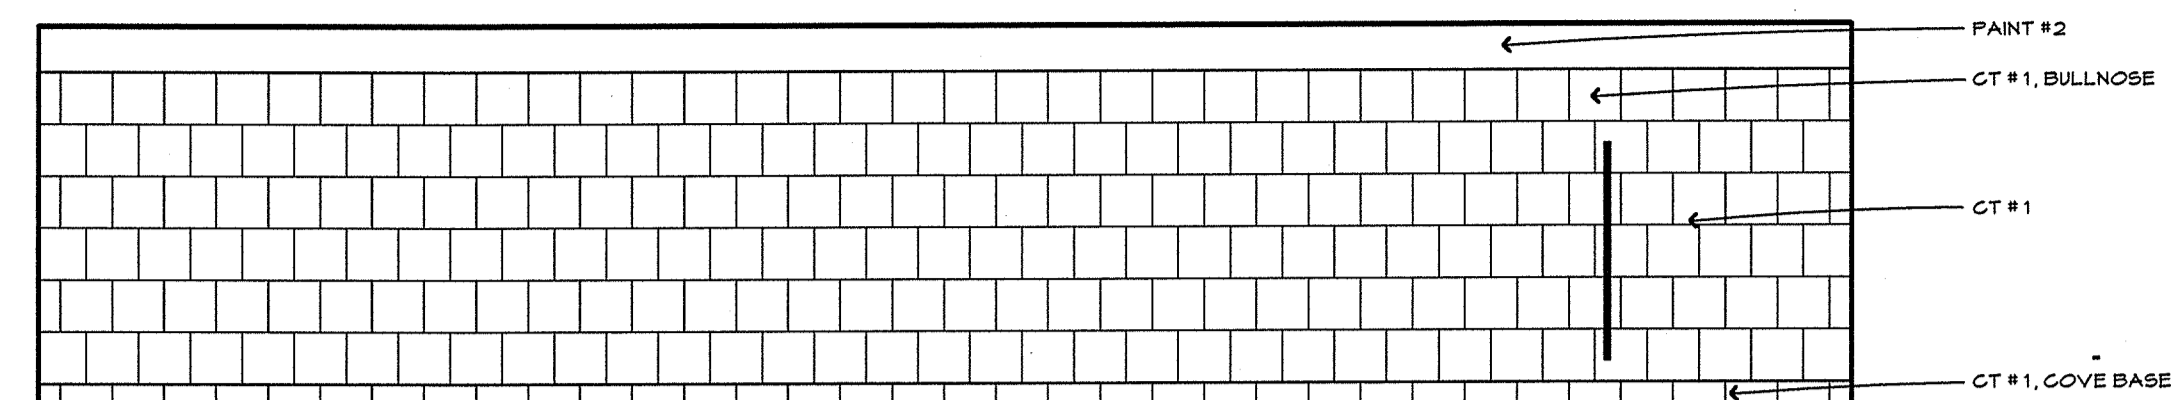

**2**  
**A5.1** Interior Elevation  
Scale 1/4" = 1' - 0"

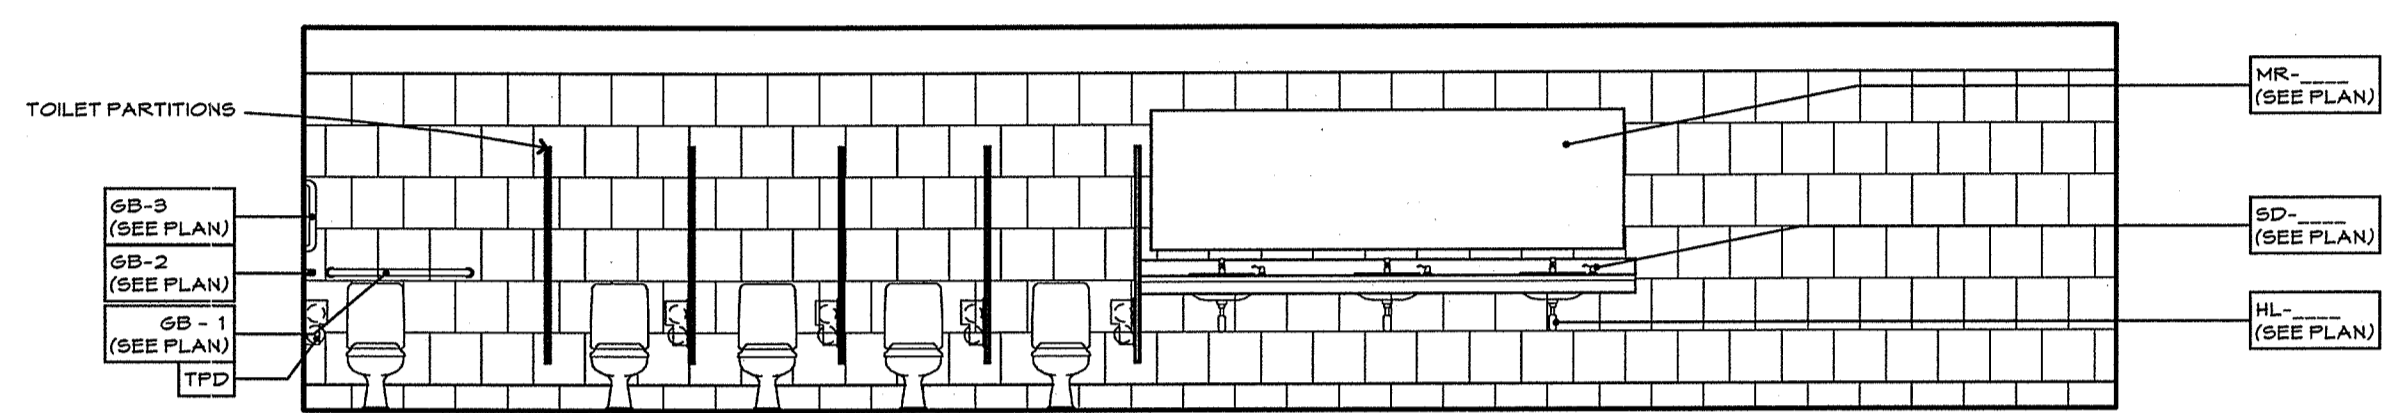


**3**  
**A5.1** Interior Elevation  
Scale 1/4" = 1' - 0"




**5**  
**A5.1** Interior Elevation  
Scale 1/4" = 1' - 0"

**6**  
**A5.1** Interior Elevation  
Scale 1/4" = 1' - 0"

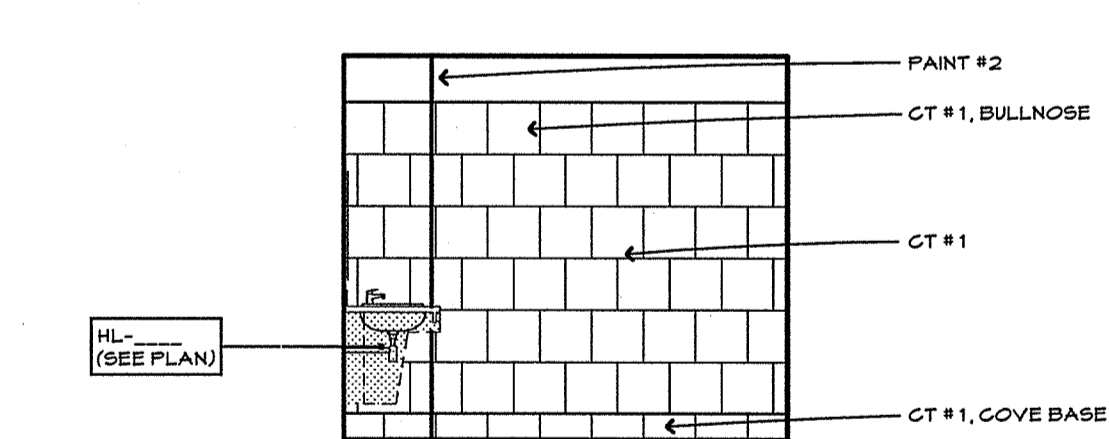

**8**  
**A5.1** Interior Elevation  
Scale 1/4" = 1' - 0"

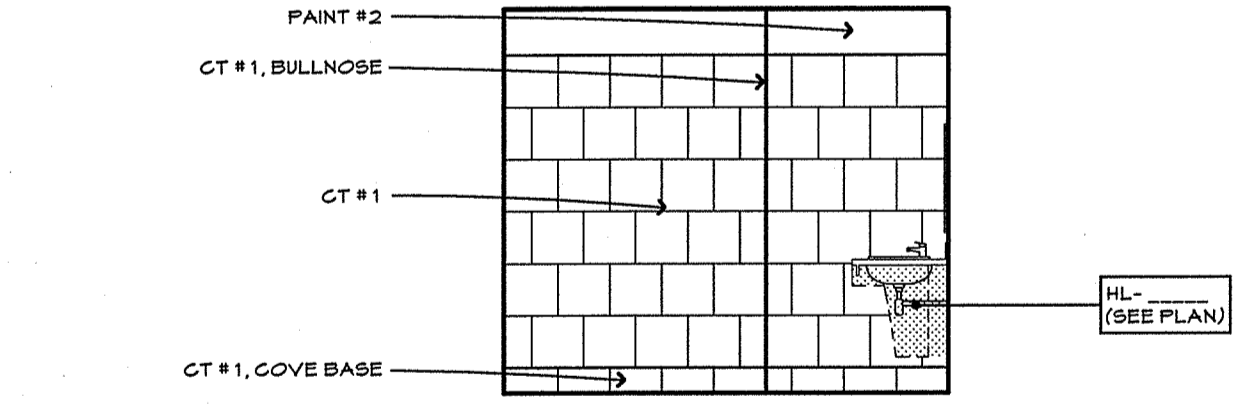

**9**  
**A5.1** Interior Elevation  
Scale 1/4" = 1' - 0"

*Mount Olivet*  
Assembly of God  
14201 Cedar Avenue South  
Apple Valley, MN 55124  
952.432.4332

REVISION	DATE
	JUNE 20, 2007

I hereby certify that this plan, specification, or report was prepared by me or under my direct supervision and that I am a duly Licensed Architect under the laws of the State of Minnesota.  
Print Name: \_\_\_\_\_  
Signature: \_\_\_\_\_

Date: February 13, 2007 License No: 41402

**Interior Elevations**

COMM. NO.: 50714  
SCALE: \_\_\_\_\_  
DATE: FEBRUARY 13, 2007  
DRAWN BY: \_\_\_\_\_

**BID DOCUMENTS**

**A5.1**