



1 Interior Elevation  
Scale 1/4" = 1'-0"

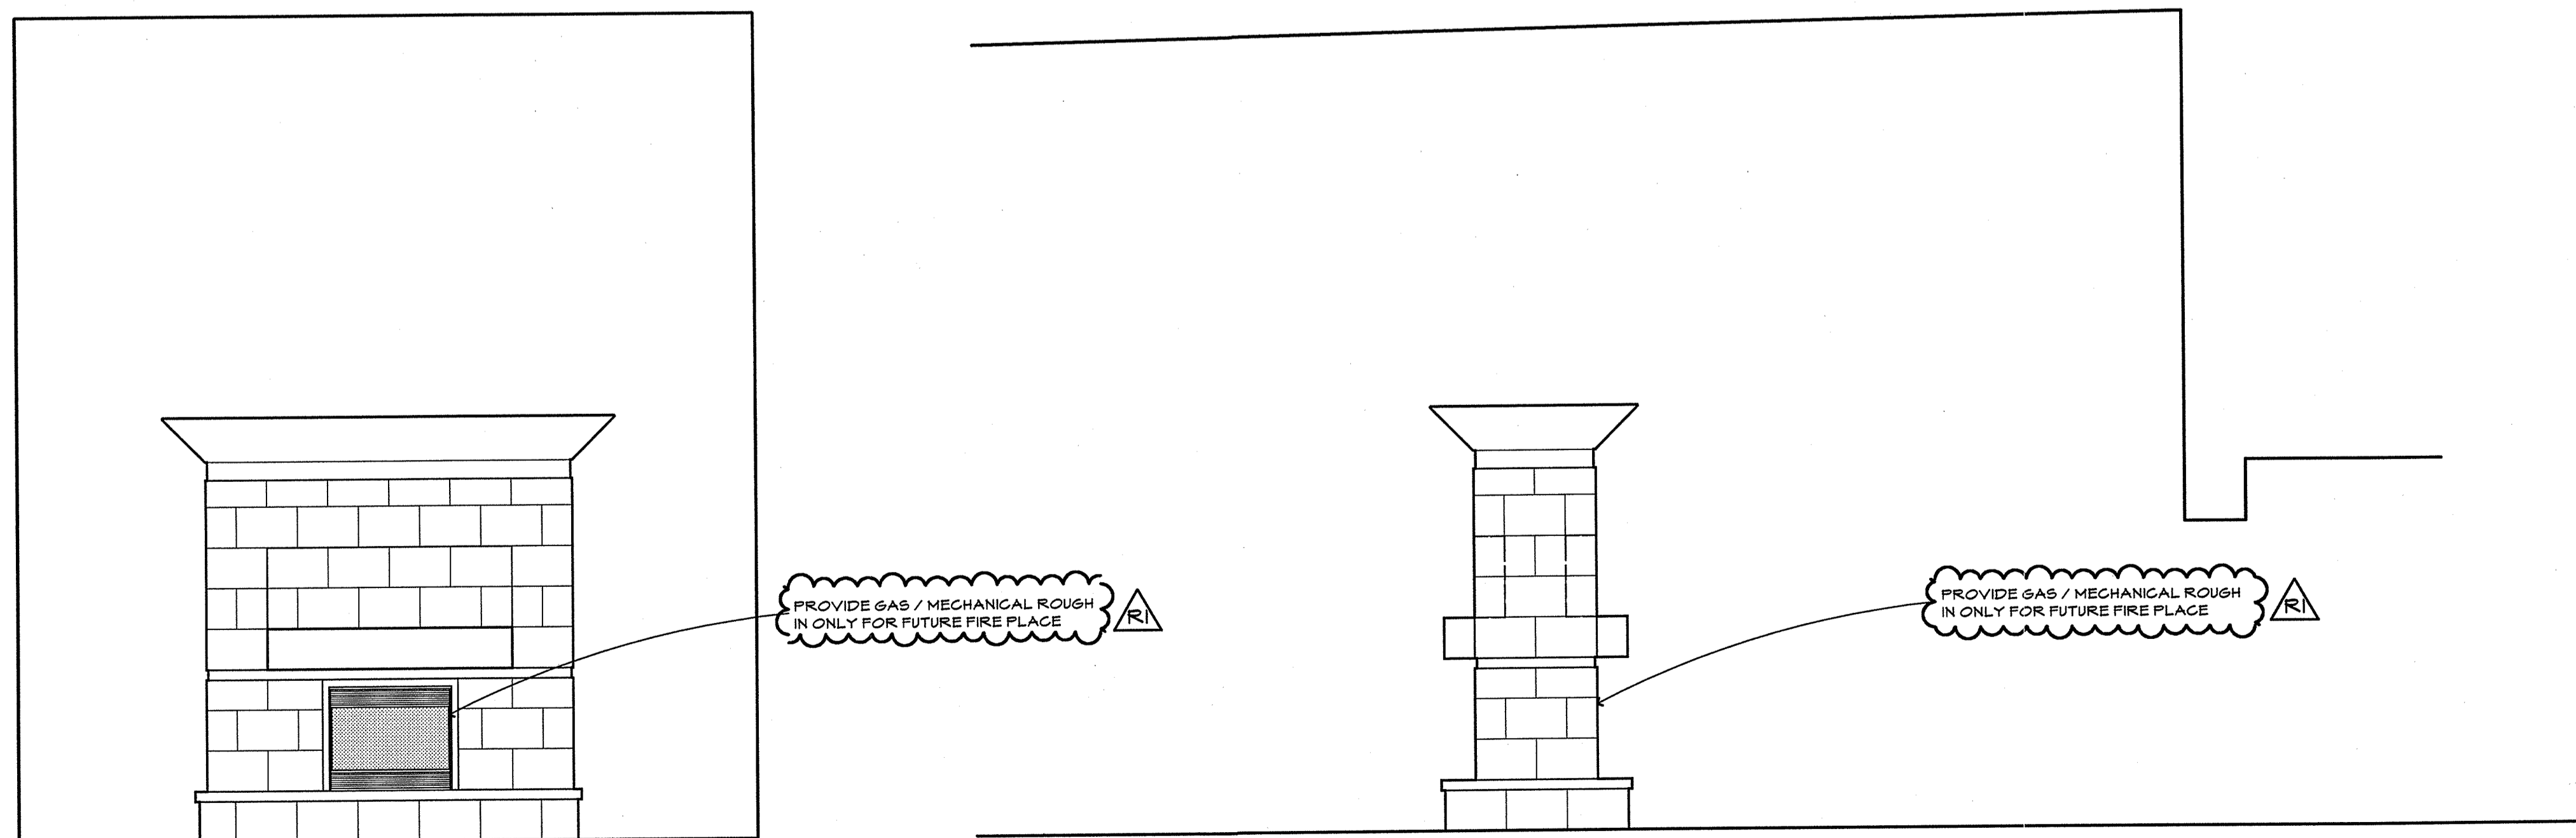

2 Interior Elevation  
Scale 1/4" = 1'-0"

3 Interior Elevation  
Scale 1/4" = 1'-0"

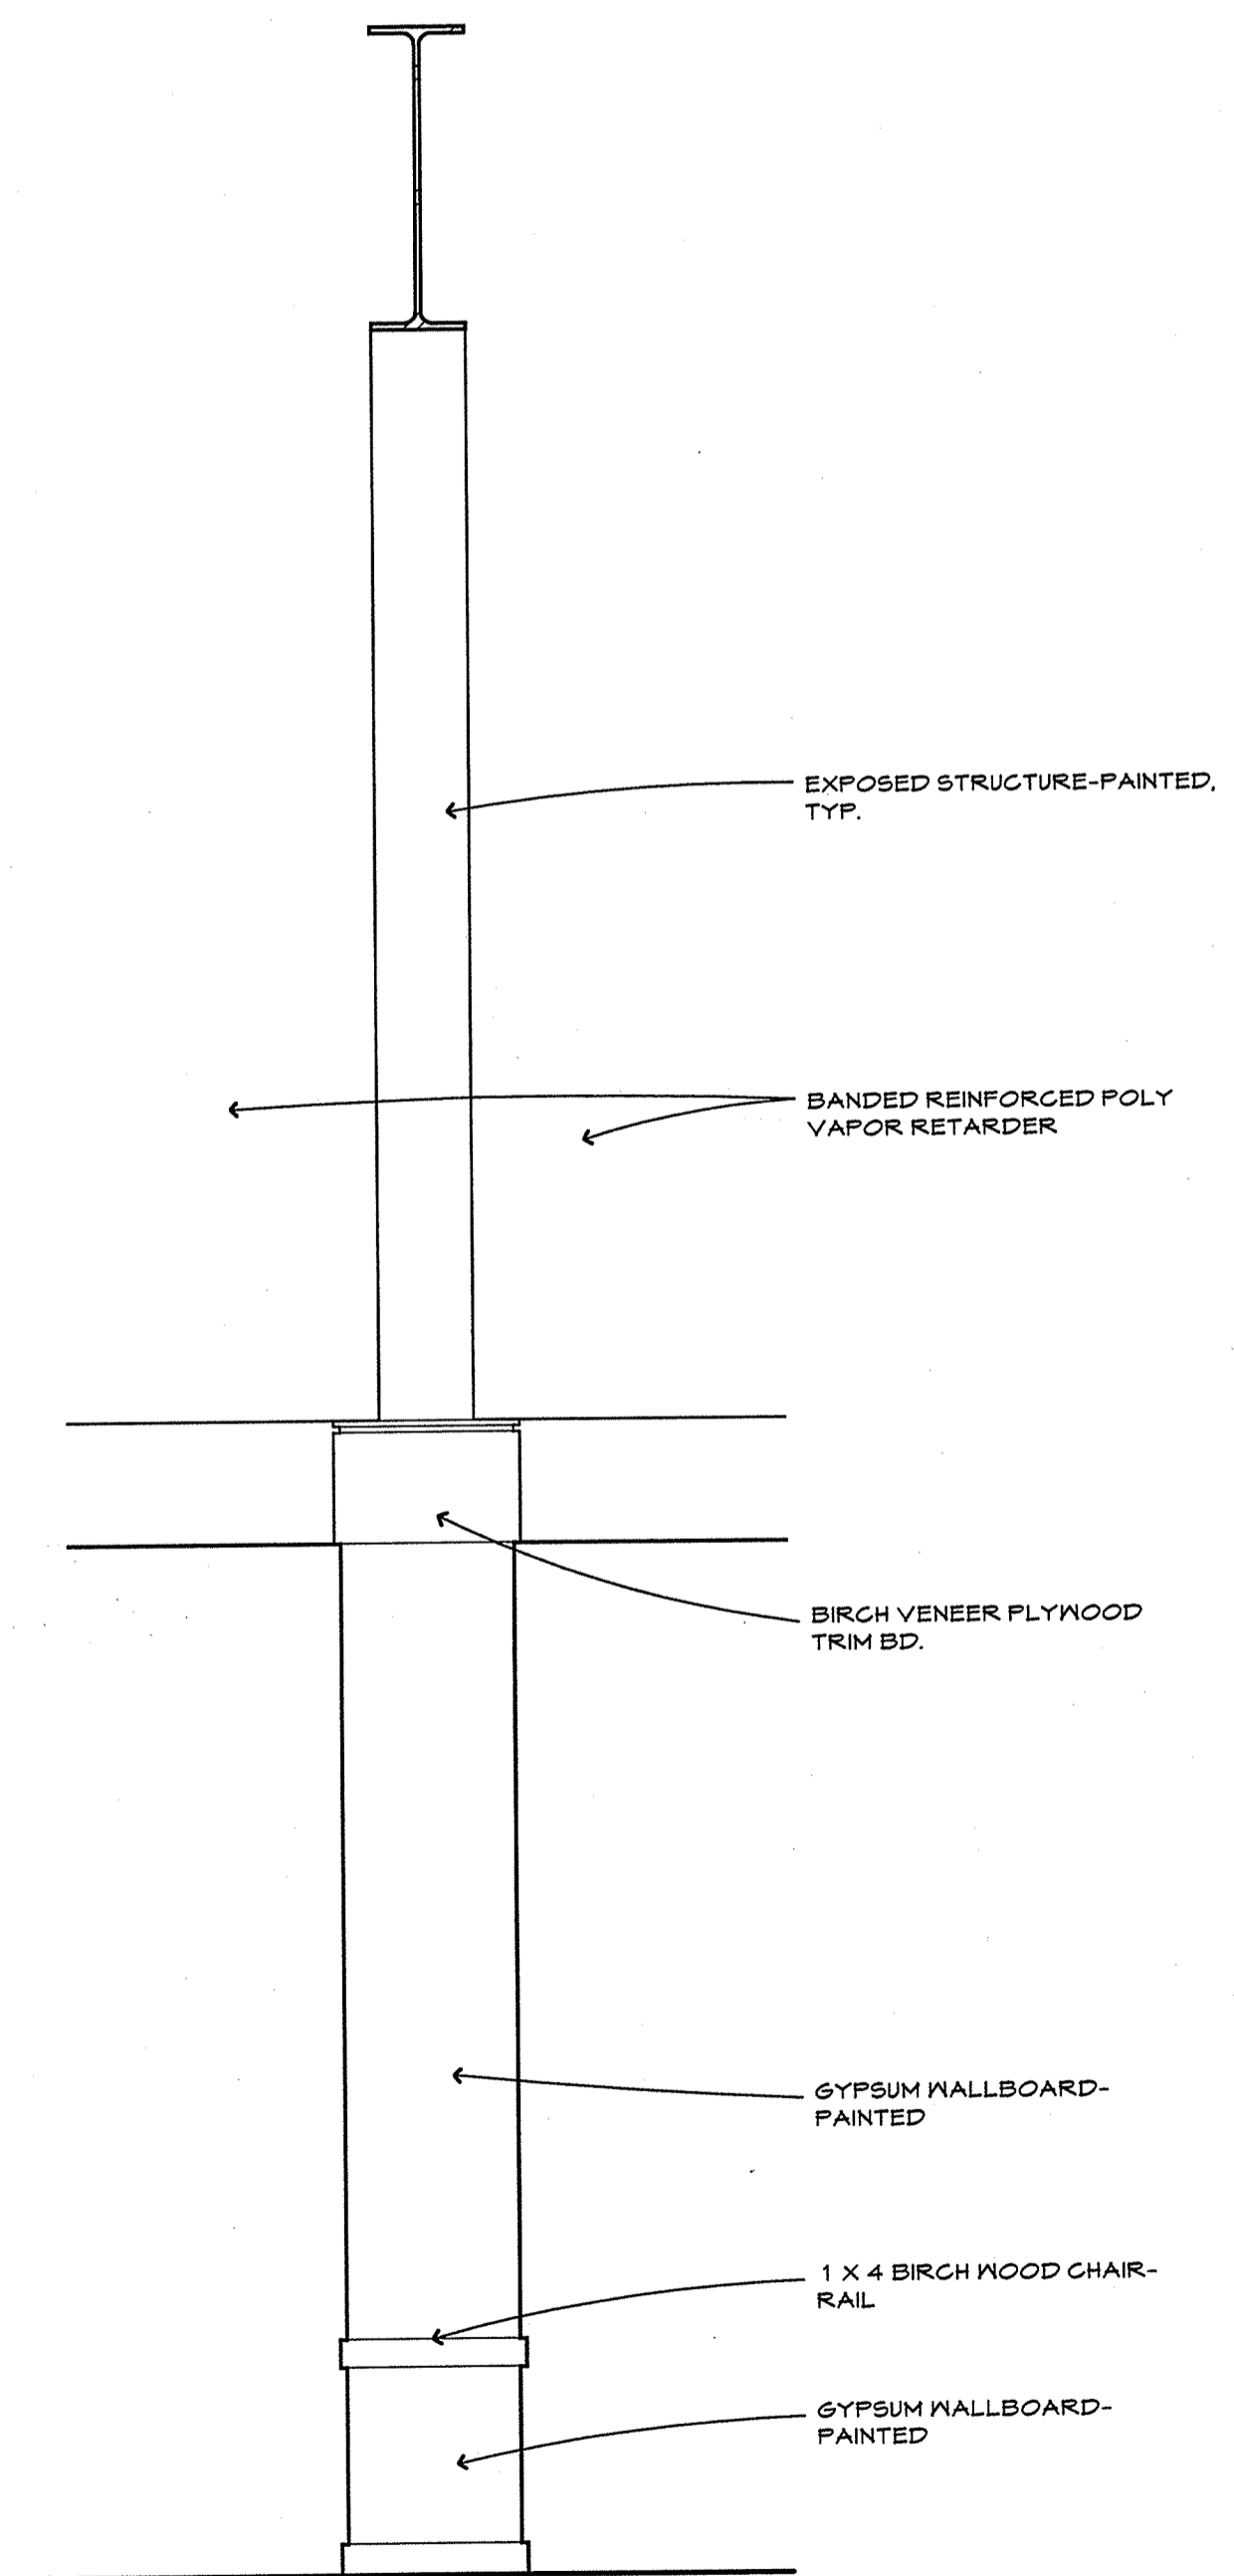

4 Interior Elevation  
Scale 1/2" = 1'-0"

REVISION	DATE
R.1	JUNE 20, 2007

I hereby certify that this plan, specification, or report was prepared by me or under my direct supervision and that I am a duly Licensed Architect under the laws of the State of Minnesota.

Print Name: \_\_\_\_\_  
Signature: \_\_\_\_\_  
Date: February 13, 2007 License No: 41402

**Interior Elevations**

COMM. NO.: 50714  
SCALE: ---  
DATE: FEBRUARY 13, 2007  
DRAWN BY: ---

**BID DOCUMENTS**

**A5.5**