


ROOM FINISH SCHEDULE

NUMBER	ROOM NAME	AREA (SQ. FT.)	OCCUPANT LOAD	FLOORS	BASE	NORTH	SOUTH	WALL	EAST	WEST	CEILING	REMARKS
100	ENTRY	---	---	---	CONC./CT.1	MAT./FIN.	MAT./FIN.	MAT./FIN.	MAT./FIN.	MAT./FIN.	MAT./FIN.	HEIGHT
101	GATHERING	---	---	---	CONC./CT.1	---	---	---	---	---	---	HEIGHT
101A	COFFEE BAR	---	---	---	CONC./VL.1	---	---	---	---	---	---	CPT. 1/4 TURN INSTALLATION
102	MEN	---	---	---	CONC./CT.2	CT.2/---	CT.2/---	CT.2/---	CT.2/---	CT.2/---	---	HEIGHT
103	WOMEN	---	---	---	CONC./CT.2	CT.2/---	CT.2/---	CT.2/---	CT.2/---	CT.2/---	---	HEIGHT
104	UNISEX	---	---	---	CONC./CT.2	CT.2/---	CT.2/---	CT.2/---	CT.2/---	CT.2/---	---	HEIGHT
105	CUSTODIAL	---	---	---	CONC./CT.2	CT.2/---	CT.2/---	CT.2/---	CT.2/---	CT.2/---	---	HEIGHT
106	KITCHEN	---	---	---	CONC./CT.2	CT.2/---	CT.2/---	CT.2/---	CT.2/---	CT.2/---	---	HEIGHT
107	PANTRY	---	---	---	CONC./CT.2	CT.2/---	CT.2/---	CT.2/---	CT.2/---	CT.2/---	---	HEIGHT
108	STORAGE	---	---	---	CONC./CT.2	CT.2/---	CT.2/---	CT.2/---	CT.2/---	CT.2/---	---	HEIGHT
109	MULTI-PURPOSE	---	---	---	CONC./CT.2	CT.2/---	CT.2/---	CT.2/---	CT.2/---	CT.2/---	---	HEIGHT
110	CLASSROOM	---	---	---	CONC./CT.2	CT.2/---	CT.2/---	CT.2/---	CT.2/---	CT.2/---	---	HEIGHT
111	CLASSROOM	---	---	---	CONC./CT.2	CT.2/---	CT.2/---	CT.2/---	CT.2/---	CT.2/---	---	HEIGHT
112	FRITZKY CLASSROOM	---	---	---	CONC./CT.2	CT.2/---	CT.2/---	CT.2/---	CT.2/---	CT.2/---	---	HEIGHT
113	HALLWAY	---	---	---	CONC./CT.2	CT.2/---	CT.2/---	CT.2/---	CT.2/---	CT.2/---	---	HEIGHT
114	OFFICE CLASSROOM	---	---	---	CONC./CT.2	CT.2/---	CT.2/---	CT.2/---	CT.2/---	CT.2/---	---	HEIGHT
115	UNISEX	---	---	---	CONC./CT.2	CT.2/---	CT.2/---	CT.2/---	CT.2/---	CT.2/---	---	HEIGHT
116	OFFICE CLASSROOM	---	---	---	CONC./CT.2	CT.2/---	CT.2/---	CT.2/---	CT.2/---	CT.2/---	---	HEIGHT
117	CONFERENCE CLASSROOM	---	---	---	CONC./CT.2	CT.2/---	CT.2/---	CT.2/---	CT.2/---	CT.2/---	---	HEIGHT
118	OFFICE	---	---	---	CONC./CT.2	CT.2/---	CT.2/---	CT.2/---	CT.2/---	CT.2/---	---	HEIGHT
119	WORKCLASSROOM	---	---	---	CONC./CT.2	CT.2/---	CT.2/---	CT.2/---	CT.2/---	CT.2/---	---	HEIGHT
120	RECEPTION	---	---	---	CONC./CT.2	CT.2/---	CT.2/---	CT.2/---	CT.2/---	CT.2/---	---	HEIGHT
121	FIRESIDE ROOM	---	---	---	CONC./CT.2	CT.2/---	CT.2/---	CT.2/---	CT.2/---	CT.2/---	---	HEIGHT
200	MEZZANINE	---	---	---	CONC./CT.1	---	---	---	---	---	---	CPT. 1/4 TURN INSTALLATION


DOOR AND FRAME SCHEDULE

NUMBER	SIZE	DOOR	FRAME	DETAILS	FIRE RATING	HARDWARE GROUP	GLASS	REMARKS
100A	3'-0"X7'-0"X1/8"	AL A ANOD	AL IV PNT.	---	---	---	---	---
100B	3'-0"X7'-0"X1/8"	AL A ANOD	AL IV PNT.	---	---	---	---	---
100C	(2) 3'-0"X7'-0"X1/8"	AL A ANOD	AL IV PNT.	---	---	---	---	---
101A	3'-0"X7'-0"X1/8"	AL A ANOD	AL II PNT.	---	---	---	---	---
101B	3'-0"X7'-0"X1/8"	AL A ANOD	AL II PNT.	---	---	---	---	---
102A	3'-0"X7'-0"X1/8"	MD C STRY	HM. I PNT.	---	---	---	---	---
103A	3'-0"X7'-0"X1/8"	MD C STRY	HM. I PNT.	---	---	---	---	---
104A	3'-0"X7'-0"X1/8"	MD C STRY	HM. I PNT.	---	---	---	---	---
105A	3'-0"X7'-0"X1/8"	MD B STRY	HM. I PNT.	---	---	---	---	---
106A	3'-0"X7'-0"X1/8"	MD B STRY	HM. I PNT.	---	---	---	---	---
107A	3'-0"X7'-0"X1/8"	MD B STRY	HM. I PNT.	---	---	---	---	---
108A	3'-0"X7'-0"X1/8"	MD B STRY	HM. I PNT.	---	---	---	---	---
109A	3'-0"X7'-0"X1/8"	MD B STRY	HM. I PNT.	---	---	---	---	---
110A	(2) 3'-0"X7'-0"X1/8"	MD B STRY	HM. I PNT.	---	---	---	---	---
111A	3'-0"X7'-0"X1/8"	MD B STRY	HM. I PNT.	---	---	---	---	---
112A	3'-0"X7'-0"X1/8"	MD B STRY	HM. I PNT.	---	---	---	---	---
113A	3'-0"X7'-0"X1/8"	MD B STRY	HM. I PNT.	---	---	---	---	---
114A	3'-0"X7'-0"X1/8"	MD B STRY	HM. I PNT.	---	---	---	---	---
115A	3'-0"X7'-0"X1/8"	MD B STRY	HM. I PNT.	---	---	---	---	---
116A	3'-0"X7'-0"X1/8"	MD B STRY	HM. I PNT.	---	---	---	---	---
117A	3'-0"X7'-0"X1/8"	MD B STRY	HM. I PNT.	---	---	---	---	---
118A	3'-0"X7'-0"X1/8"	MD B STRY	HM. I PNT.	---	---	---	---	---
119A	3'-0"X7'-0"X1/8"	MD B STRY	HM. I PNT.	---	---	---	---	---
120A	3'-0"X7'-0"X1/8"	AL A ANOD	AL II ANOD	---	---	---	---	---
200A	3'-0"X7'-0"X1/8"	HM. C PNT.	HM. I PNT.	---	---	---	---	---

WINDOW ELEVATIONS

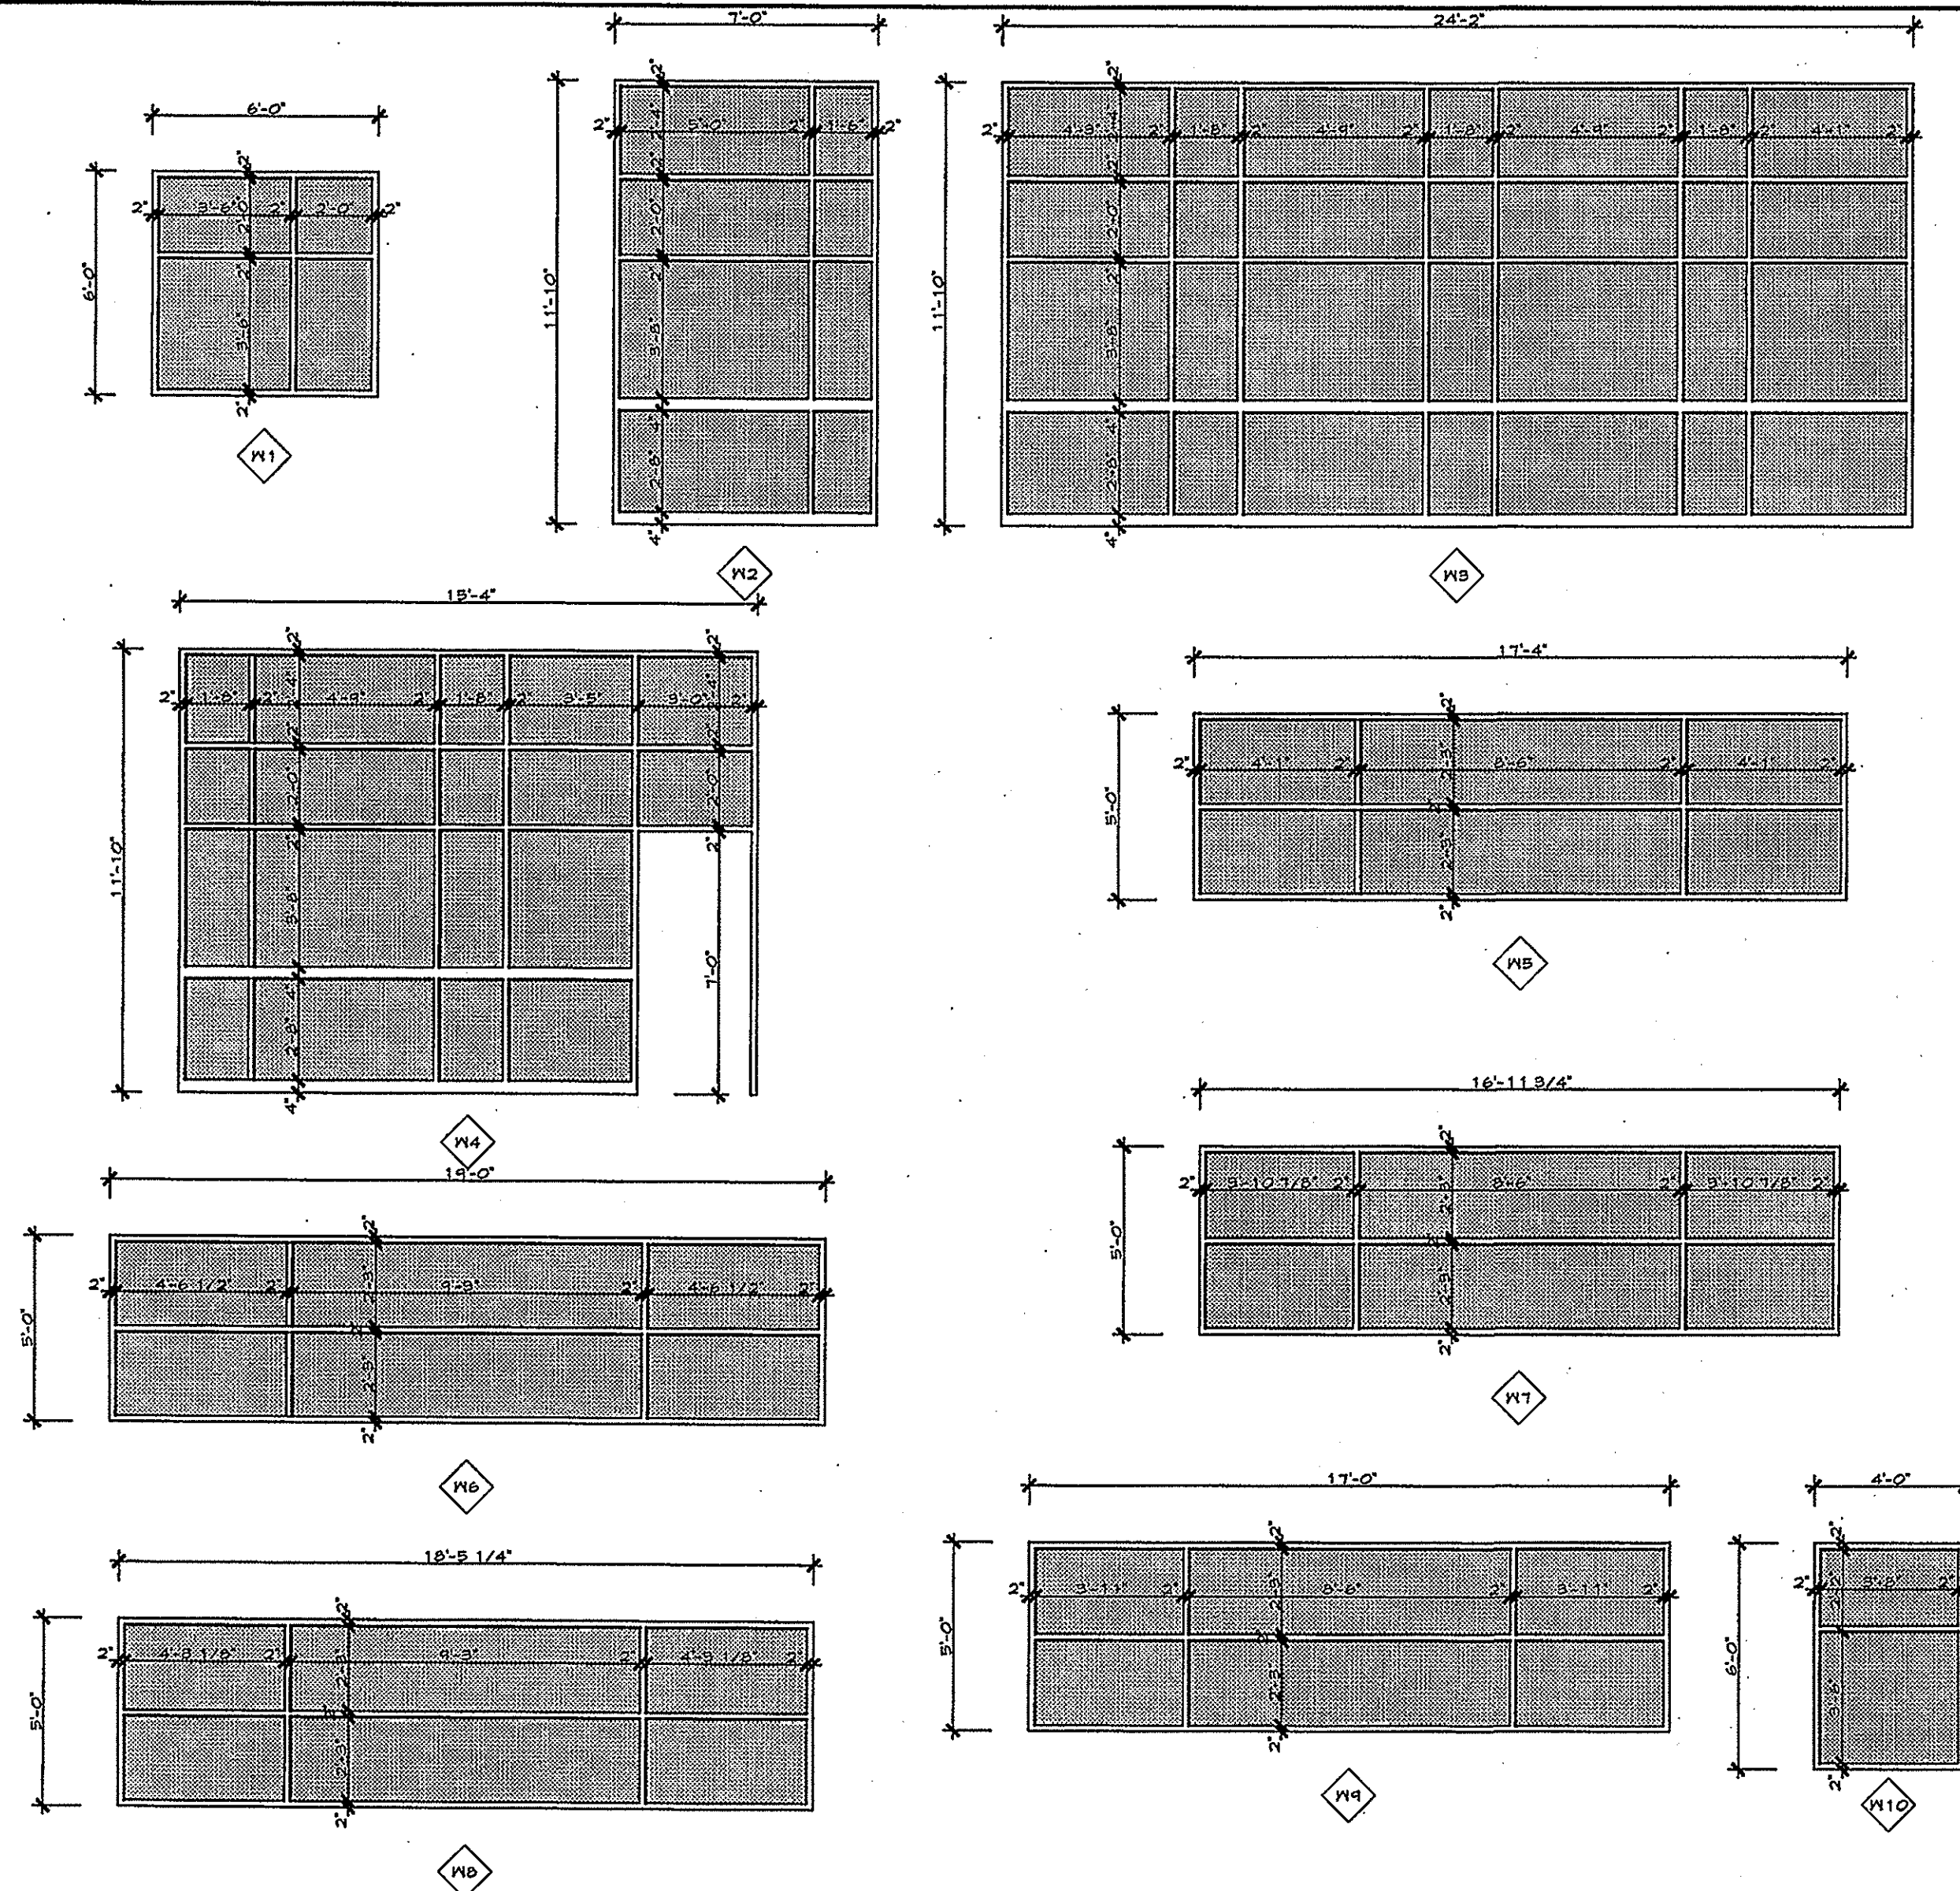

DOOR AND FRAME ELEVATIONS

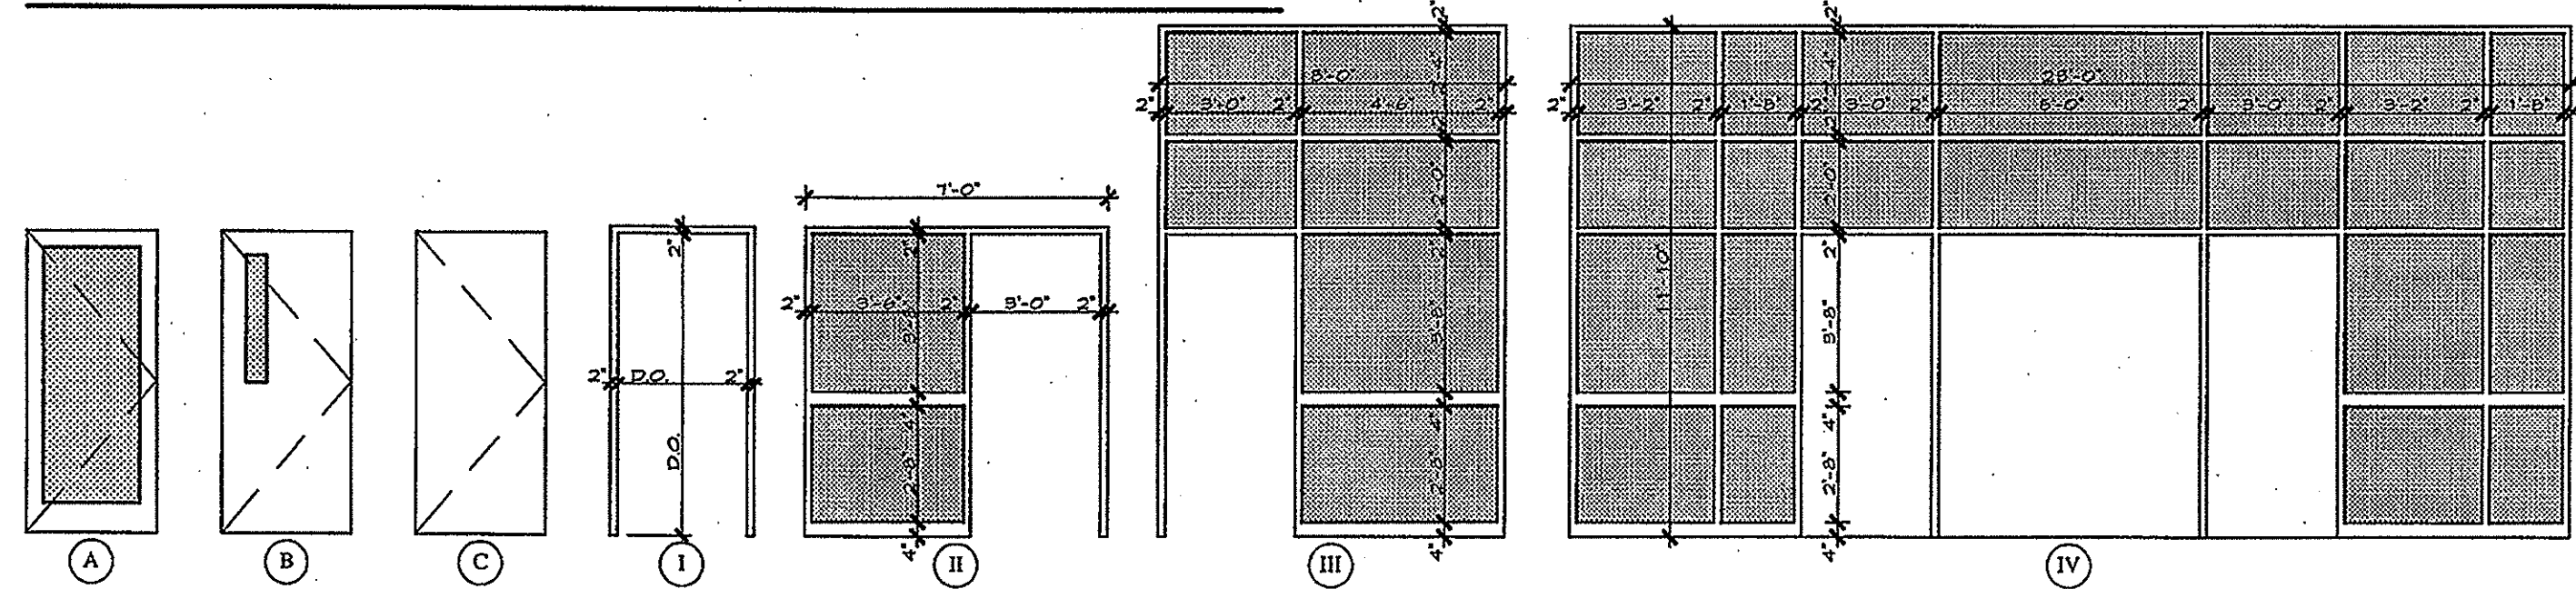

NEGEN
COMMERCIAL & RESIDENTIAL ARCHITECTS

STUDIO 2517 17th Ave.
COMMUNICATIONS Suite 509
Cold Spring, Minnesota 55120
TELEPHONE 320.665.8804
FACSIMILE 320.665.4039
WEB www.negenarchitects.com

Mount Street
Assembly of God
14201 Cedar Avenue South
Apple Valley, MN 55124
952.432.4332

REVISION _____ DATE _____

I hereby certify that this plan, specification, or report was prepared by me or under my direct supervision and that I am a duly Licensed Architect under the laws of the State of Minnesota.
Print Name: _____
Signature: _____

Date: 2-13-2007 License No: 41402

Schedules

COMM. NO.: 50714
SCALE: ---
DATE: FEBRUARY 13, 2007
DRAWN BY: ---

BID DOCUMENTS

A8.1