


PLANT LIST

A - Black Hills Spruce	5' BB	6 ea
B - Colorado Blue Spruce	6' BB	1 ea
H - Techneg Arborvitae	4' DB	34 ea
Q - Miss Kim Lilac	5 gal	12 ea
NN - Spring Snow Crab	2' BB	6 ea
FP - Red Prince Heigella	5 gal	4 ea
QQ - PrairieFire Crab	2' BB	6 ea
RR - Scotch Pine	6' BB	4 ea
SS - Ohio Buckeye	2' BB	1 ea

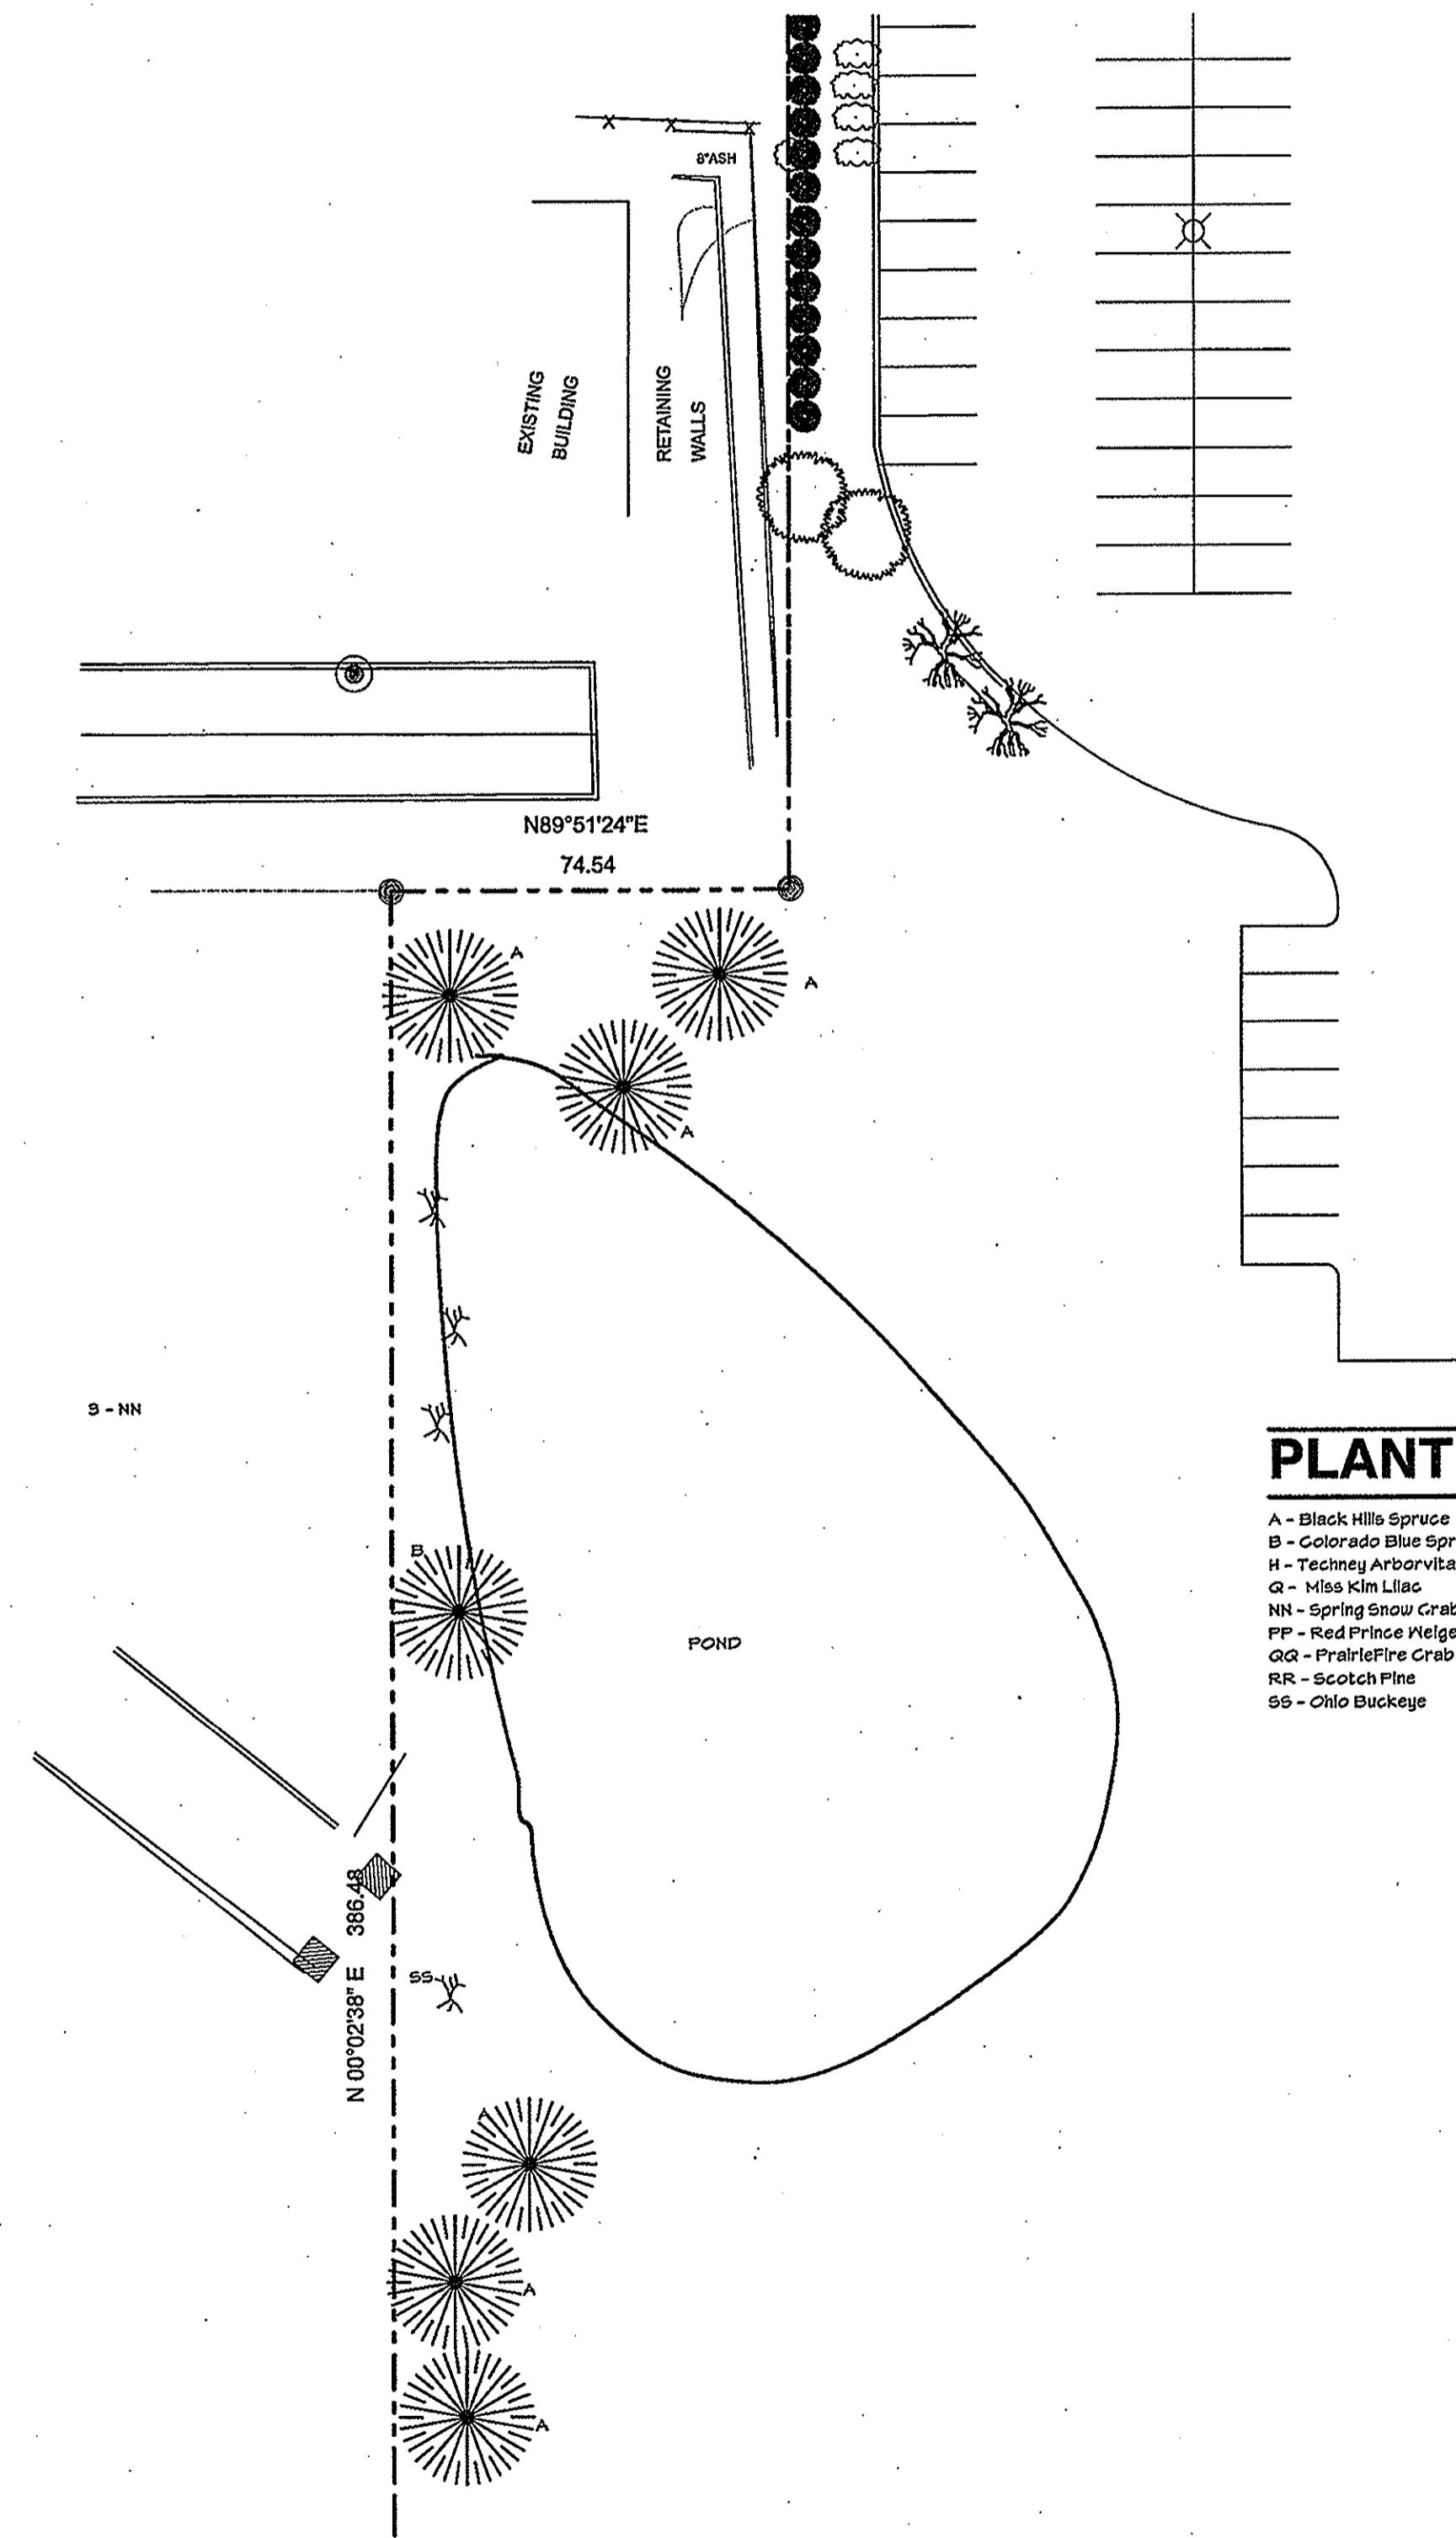

PLANT LIST

A - Black Hills Spruce	5' BB	6 ea
B - Colorado Blue Spruce	6' BB	1 ea
H - Techneg Arborvitae	4' DB	34 ea
Q - Miss Kim Lilac	5 gal	12 ea
NN - Spring Snow Crab	2' BB	6 ea
FP - Red Prince Heigella	5 gal	4 ea
QQ - PrairieFire Crab	2' BB	6 ea
RR - Scotch Pine	6' BB	4 ea
SS - Ohio Buckeye	2' BB	1 ea

1
LA1.2
Landscape Plan
Scale 1" = 30' - 0"

2
LA1.2
Landscape Plan
Scale 1" = 30' - 0"

REVISION _____ DATE _____

I hereby certify that this plan, specification, or report was prepared by me or under my direct supervision and that I am a duly Licensed Architect under the laws of the State of Minnesota.

Print Name: _____
Signature: _____

Date: 2.13.07 License No: 41402

Landscape Plan

COMM. NO.: 50714
SCALE: ---
DATE: FEBRUARY 13, 2007
DRAWN BY: ---

BID DOCUMENTS

LA1.2