


1
A5.4 Interior Elevation
Scale 1/4" = 1'-0"

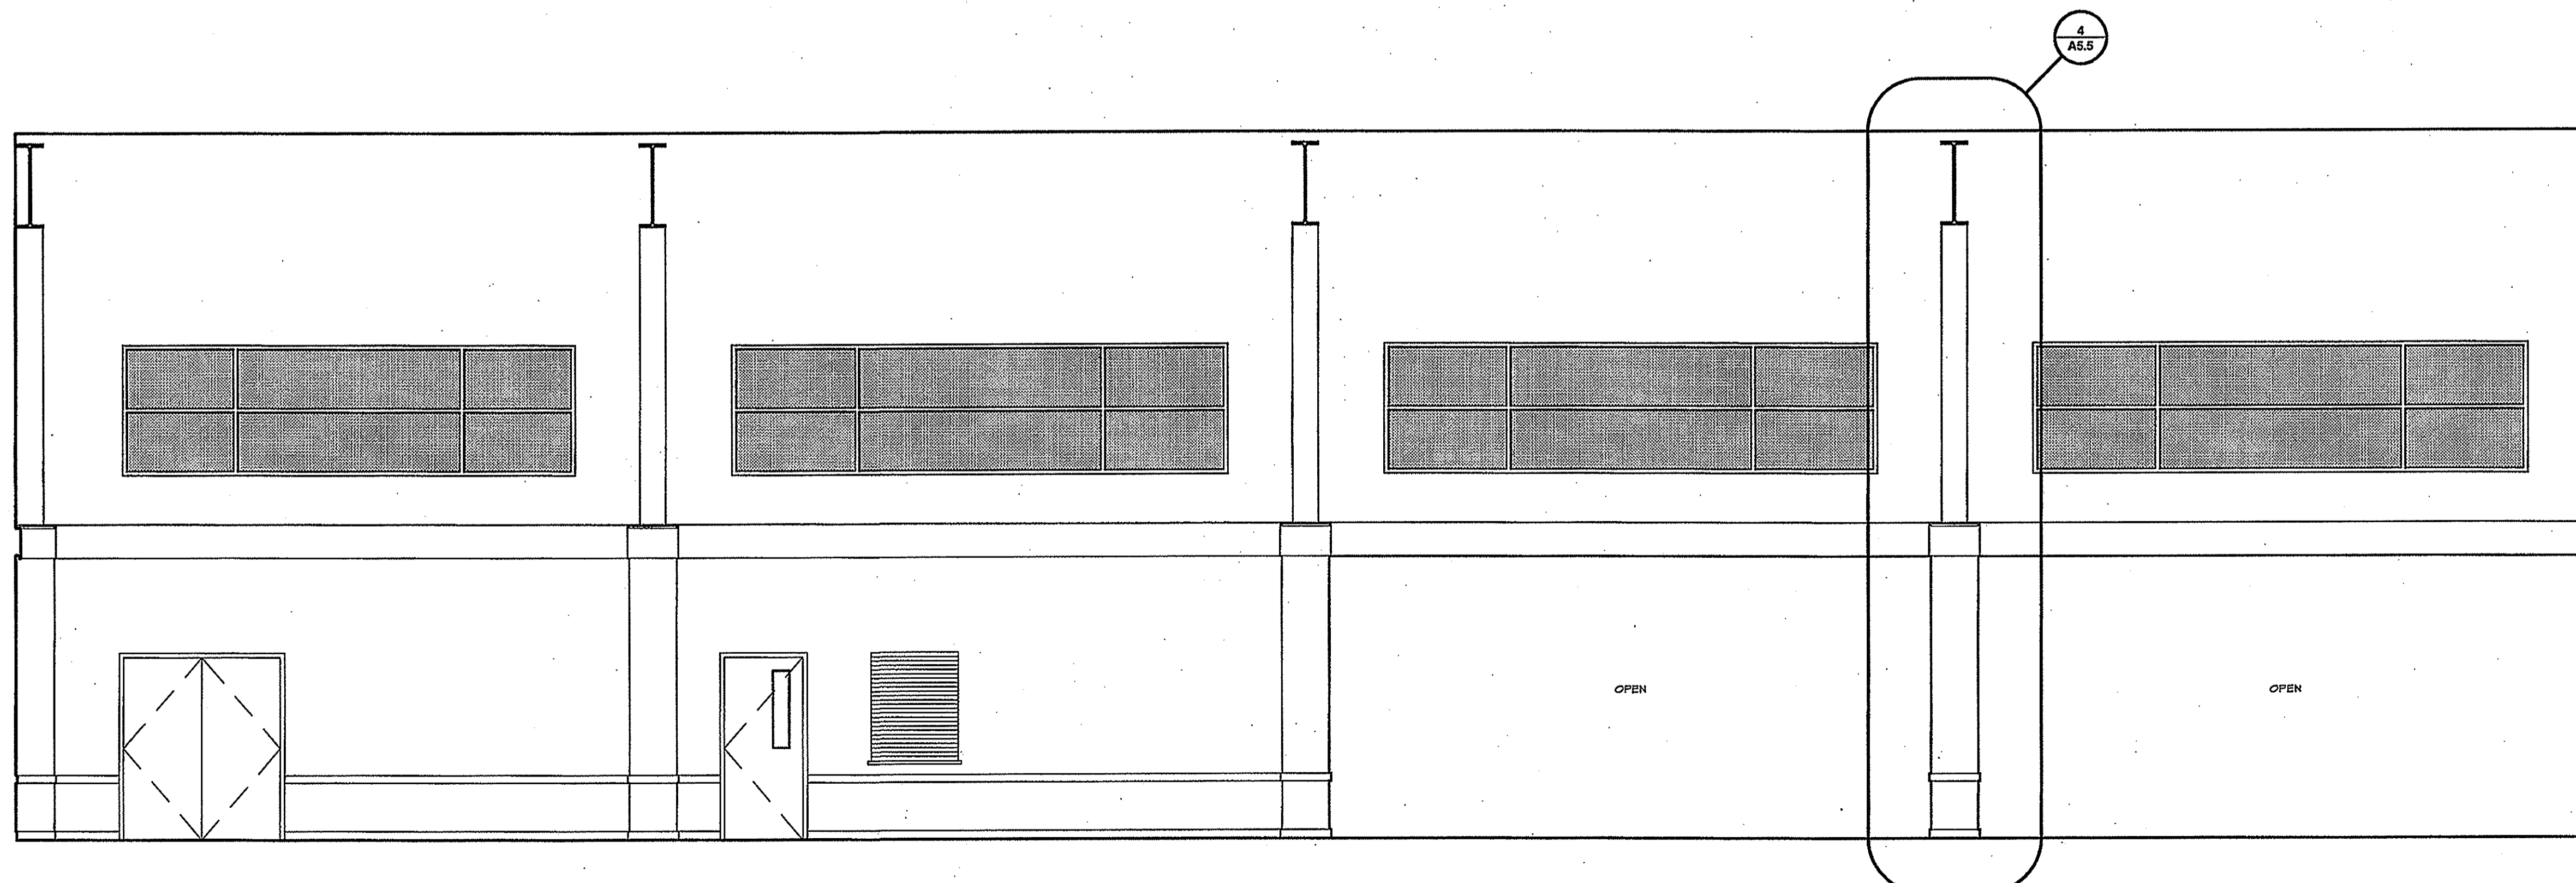

2
A5.4 Interior Elevation
Scale 1/4" = 1'-0"

REVISION	DATE

I hereby certify that this plan, specification, or report was prepared by me or under my direct supervision and that I am a duly Licensed Architect under the laws of the State of Minnesota.
Print Name:
Signature:

Date: 2-13-2007 License No: 41402

Interior Elevations

COMM. NO.: 50714
SCALE: ---
DATE: FEBRUARY 13, 2007
DRAWN BY: ---

BID DOCUMENTS

A5.4