

# ROOM FINISH SCHEDULE


NUMBER	ROOM NAME	AREA (SQ. FT.)	OCCUPANT LOAD	FLOORS	BASE	WALL				CEILING	REMARKS
						NORTH	SOUTH	EAST	WEST		
100	ENTRY	---	---	---	CONC./CT. 1	---	---	---	---	---	---
101	GATHERING	---	---	---	CONC./CT. 1	---	---	---	---	---	---
101A	COFFEE BAR	---	---	---	CONC./V.L.	---	---	---	---	---	CPT. 1/4 TURN INSTALLATION

# DOOR AND FRAME SCHEDULE


NUMBER	SIZE	DOOR			FRAME			DETAILS	FIRE RATING	HARDWARE GROUP	GLASS	REMARKS
		MATERIAL	TYPE	FINISH	MATERIAL	TYPE	FINISH					
100A	3'-0" x 7'-0" x 1 3/4"	AL	A	ANOD	AL	IV	PNT.	---	---	---	---	---
100B	3'-0" x 7'-0" x 1 3/4"	AL	A	ANOD	AL	IV	PNT.	---	---	---	---	---
100C	(2) 3'-0" x 7'-0" x 1 3/4"	AL	A	ANOD	AL	IV	PNT.	---	---	---	---	---
101A	3'-0" x 7'-0" x 1 3/4"	AL	A	ANOD	AL	III	PNT.	---	---	---	---	---
101B	3'-0" x 7'-0" x 1 3/4"	AL	A	ANOD	AL	III	PNT.	---	---	---	---	---
102A	3'-0" x 7'-0" x 1 3/4"	MD	C	VARN	HM	I	PNT.	---	---	---	---	---
103A	3'-0" x 7'-0" x 1 3/4"	MD	C	VARN	HM	I	PNT.	---	---	---	---	---
104A	3'-0" x 7'-0" x 1 3/4"	MD	B	STR/VARN	HM	I	PNT.	---	---	---	---	---
105A	3'-0" x 7'-0" x 1 3/4"	MD	B	STR/VARN	HM	I	PNT.	---	---	---	---	---
106B	3'-0" x 7'-0" x 1 3/4"	MD	B	STR/VARN	HM	I	PNT.	---	---	---	---	---
106C	3'-0" x 7'-0" x 1 3/4"	MD	B	STR/VARN	HM	I	PNT.	---	---	---	---	---
107A	3'-0" x 7'-0" x 1 3/4"	MD	B	STR/VARN	HM	I	PNT.	---	---	---	---	---
108A	(2) 3'-0" x 7'-0" x 1 3/4"	MD	C	VARN	HM	I	PNT.	---	---	---	---	---
109A	(2) 4'-0" x 7'-0" x 1 3/4"	HM	C	PNT.	HM	I	PNT.	---	---	---	---	---
109B	3'-0" x 7'-0" x 1 3/4"	HM	C	PNT.	HM	I	PNT.	---	---	---	---	---
110A	(2) 3'-0" x 7'-0" x 1 3/4"	MD	B	STR/VARN	HM	I	PNT.	---	---	---	---	---
110B	3'-0" x 7'-0" x 1 3/4"	MD	B	STR/VARN	HM	I	PNT.	---	---	---	---	---
111A	3'-0" x 7'-0" x 1 3/4"	MD	B	STR/VARN	HM	I	PNT.	---	---	---	---	---
111B	3'-0" x 7'-0" x 1 3/4"	MD	B	STR/VARN	HM	I	PNT.	---	---	---	---	---
111C	3'-0" x 7'-0" x 1 3/4"	MD	B	STR/VARN	HM	I	PNT.	---	---	---	---	---
112A	3'-0" x 7'-0" x 1 3/4"	MD	B	STR/VARN	HM	I	PNT.	---	---	---	---	---
112B	3'-0" x 7'-0" x 1 3/4"	MD	B	STR/VARN	HM	I	PNT.	---	---	---	---	---
112C	3'-0" x 7'-0" x 1 3/4"	MD	B	STR/VARN	HM	I	PNT.	---	---	---	---	---
113A	3'-0" x 7'-0" x 1 3/4"	HM	C	PNT.	HM	I	PNT.	---	---	---	---	---
114A	3'-0" x 7'-0" x 1 3/4"	MD	B	STR/VARN	HM	I	PNT.	---	---	---	---	---
115A	3'-0" x 7'-0" x 1 3/4"	MD	C	VARN	HM	I	PNT.	---	---	---	---	---
116A	3'-0" x 7'-0" x 1 3/4"	MD	B	STR/VARN	HM	I	PNT.	---	---	---	---	---
117A	3'-0" x 7'-0" x 1 3/4"	MD	B	STR/VARN	HM	I	PNT.	---	---	---	---	---
118A	3'-0" x 7'-0" x 1 3/4"	MD	B	STR/VARN	HM	I	PNT.	---	---	---	---	---
120A	3'-0" x 7'-0" x 1 3/4"	AL	A	ANOD	AL	III	PNT.	---	---	---	---	---
120B	3'-0" x 7'-0" x 1 3/4"	AL	A	ANOD	AL	III	PNT.	---	---	---	---	---
200A	3'-0" x 7'-0" x 1 3/4"	AL	A	ANOD	AL	III	PNT.	---	---	---	---	---

GROUP #1 HINGES, CLOSER, THRESHOLD, WEATHER-STRIPPING, RIM EXIT DEVICE  
 GROUP #2 HINGES, CLOSER, THRESHOLD, WEATHER-STRIPPING, RIM EXIT DEVICE  
 GROUP #3 HINGES, CLOSER, LOCKSET (CLASSROOM), KICK PLATE  
 GROUP #4 HINGES, CLOSER, LOCKSET (STORE ROOM), KICK PLATE  
 GROUP #11 HINGES, CLOSER, LOCKSET (ENTRANCE), DEADBOLT  
 GROUP #12 HINGES, CLOSER, LOCKSET (ENTRANCE), DEADBOLT  
# WINDOW ELEVATIONS

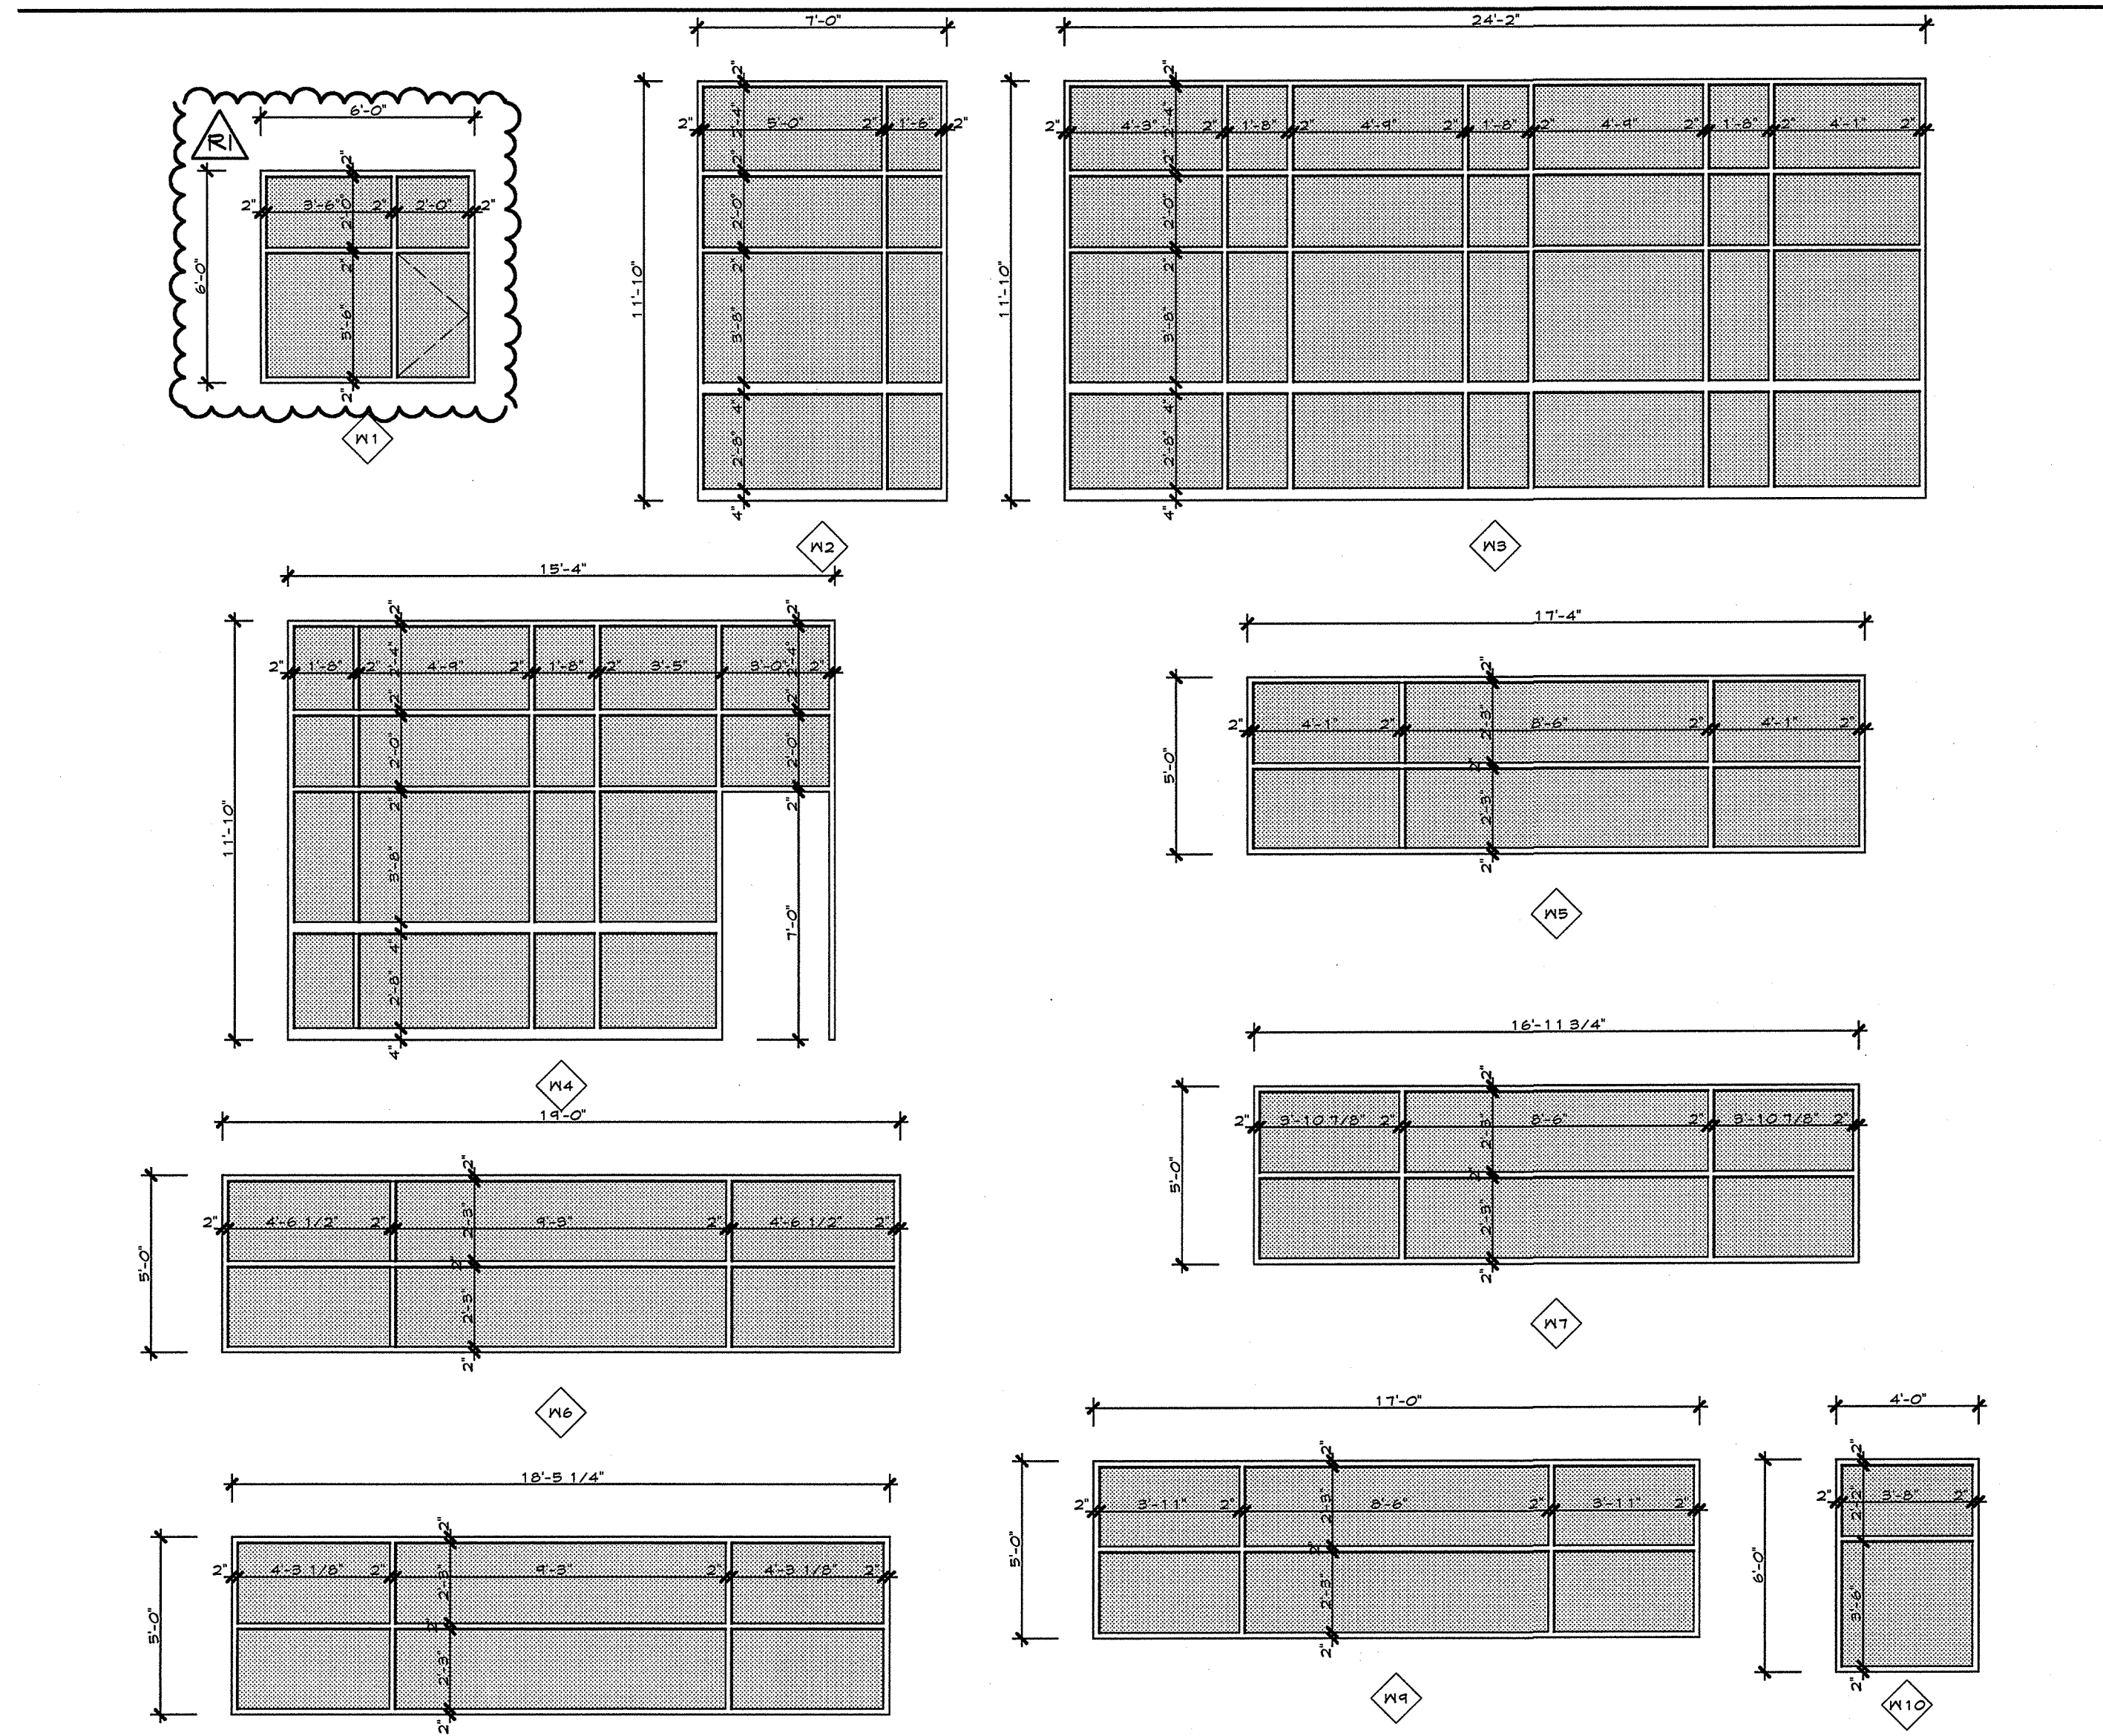

# DOOR AND FRAME ELEVATIONS

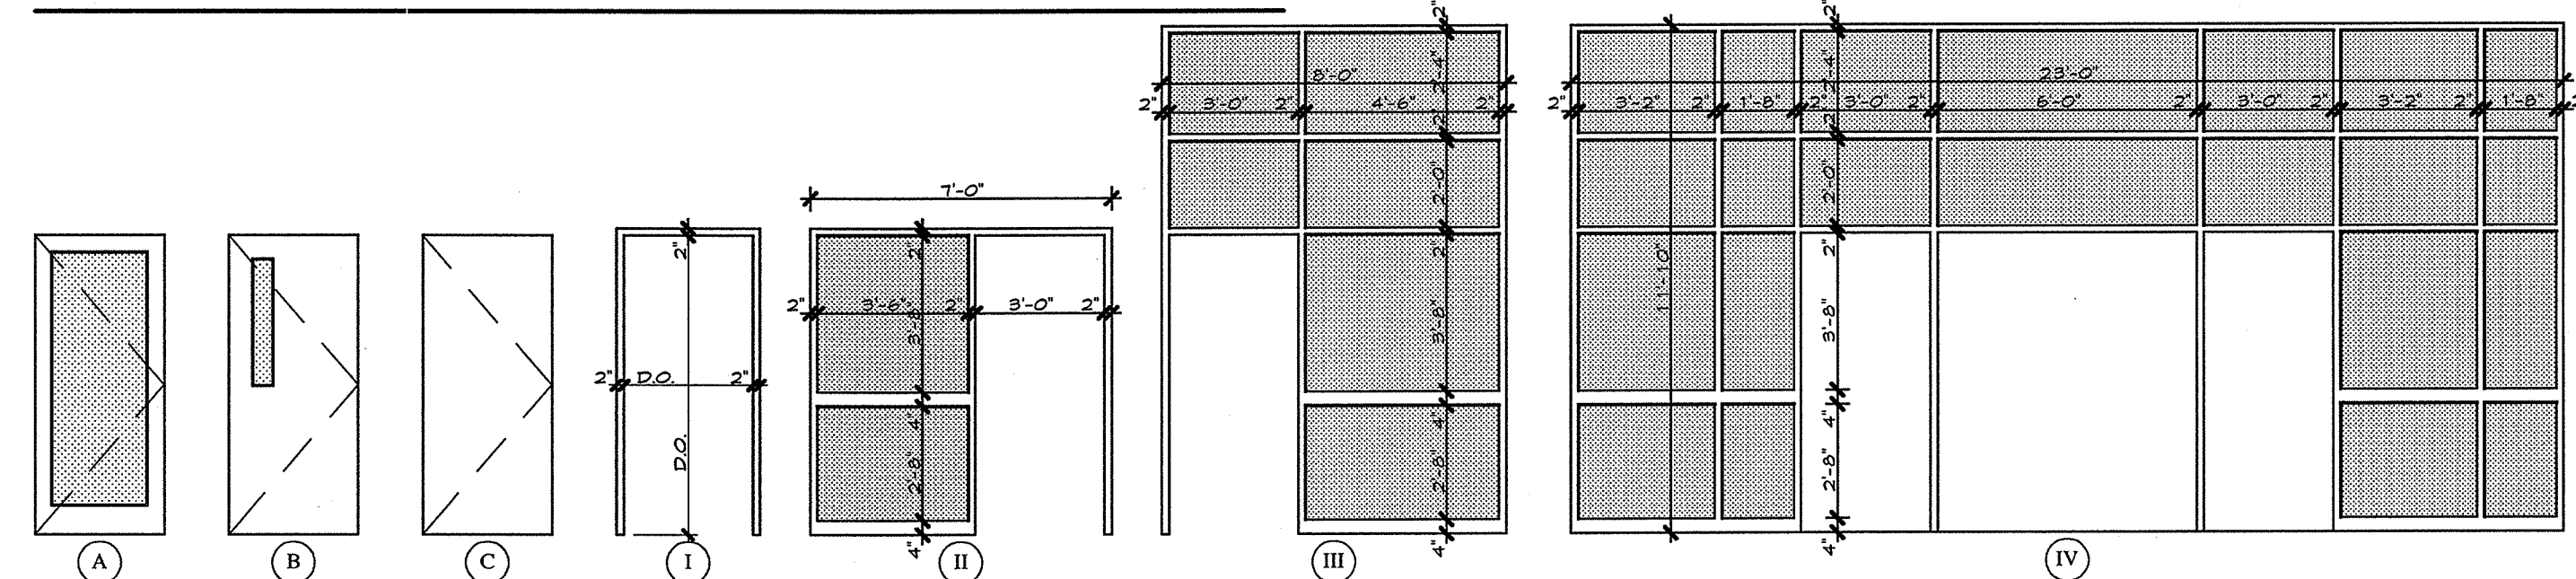

**NEGEN**  
 ARCHITECTS  
 STUDIO 22517 172nd Ave.  
 CORRESPONDENCE: Suite 300  
 Oak Spring, Minnesota 55320  
 TELEPHONE: 320.695.4304  
 FACSIMILE: 320.695.4099  
 WEB: www.negenarchitects.com

*Choral*  
 Assembly of God  
 14201 Cedar Avenue South  
 Apple Valley, MN 55124  
 952.432.4332

REVISION \_\_\_\_\_ DATE \_\_\_\_\_  
 I hereby certify that this plan, specification, or report was prepared by me or under my direct supervision and that I am a duly Licensed Architect under the laws of the State of Minnesota.  
 Print Name: \_\_\_\_\_  
 Signature: *Len Upton*  
 Date: February 13, 2007 License No: 41402

Schedules  
 COMM. NO.: 50714  
 SCALE: ---  
 DATE: FEBRUARY 13, 2007  
 DRAWN BY: ---

BID DOCUMENTS  
**A8.1**