


1 Landscape Plan
Scale 1" = 30' - 0"

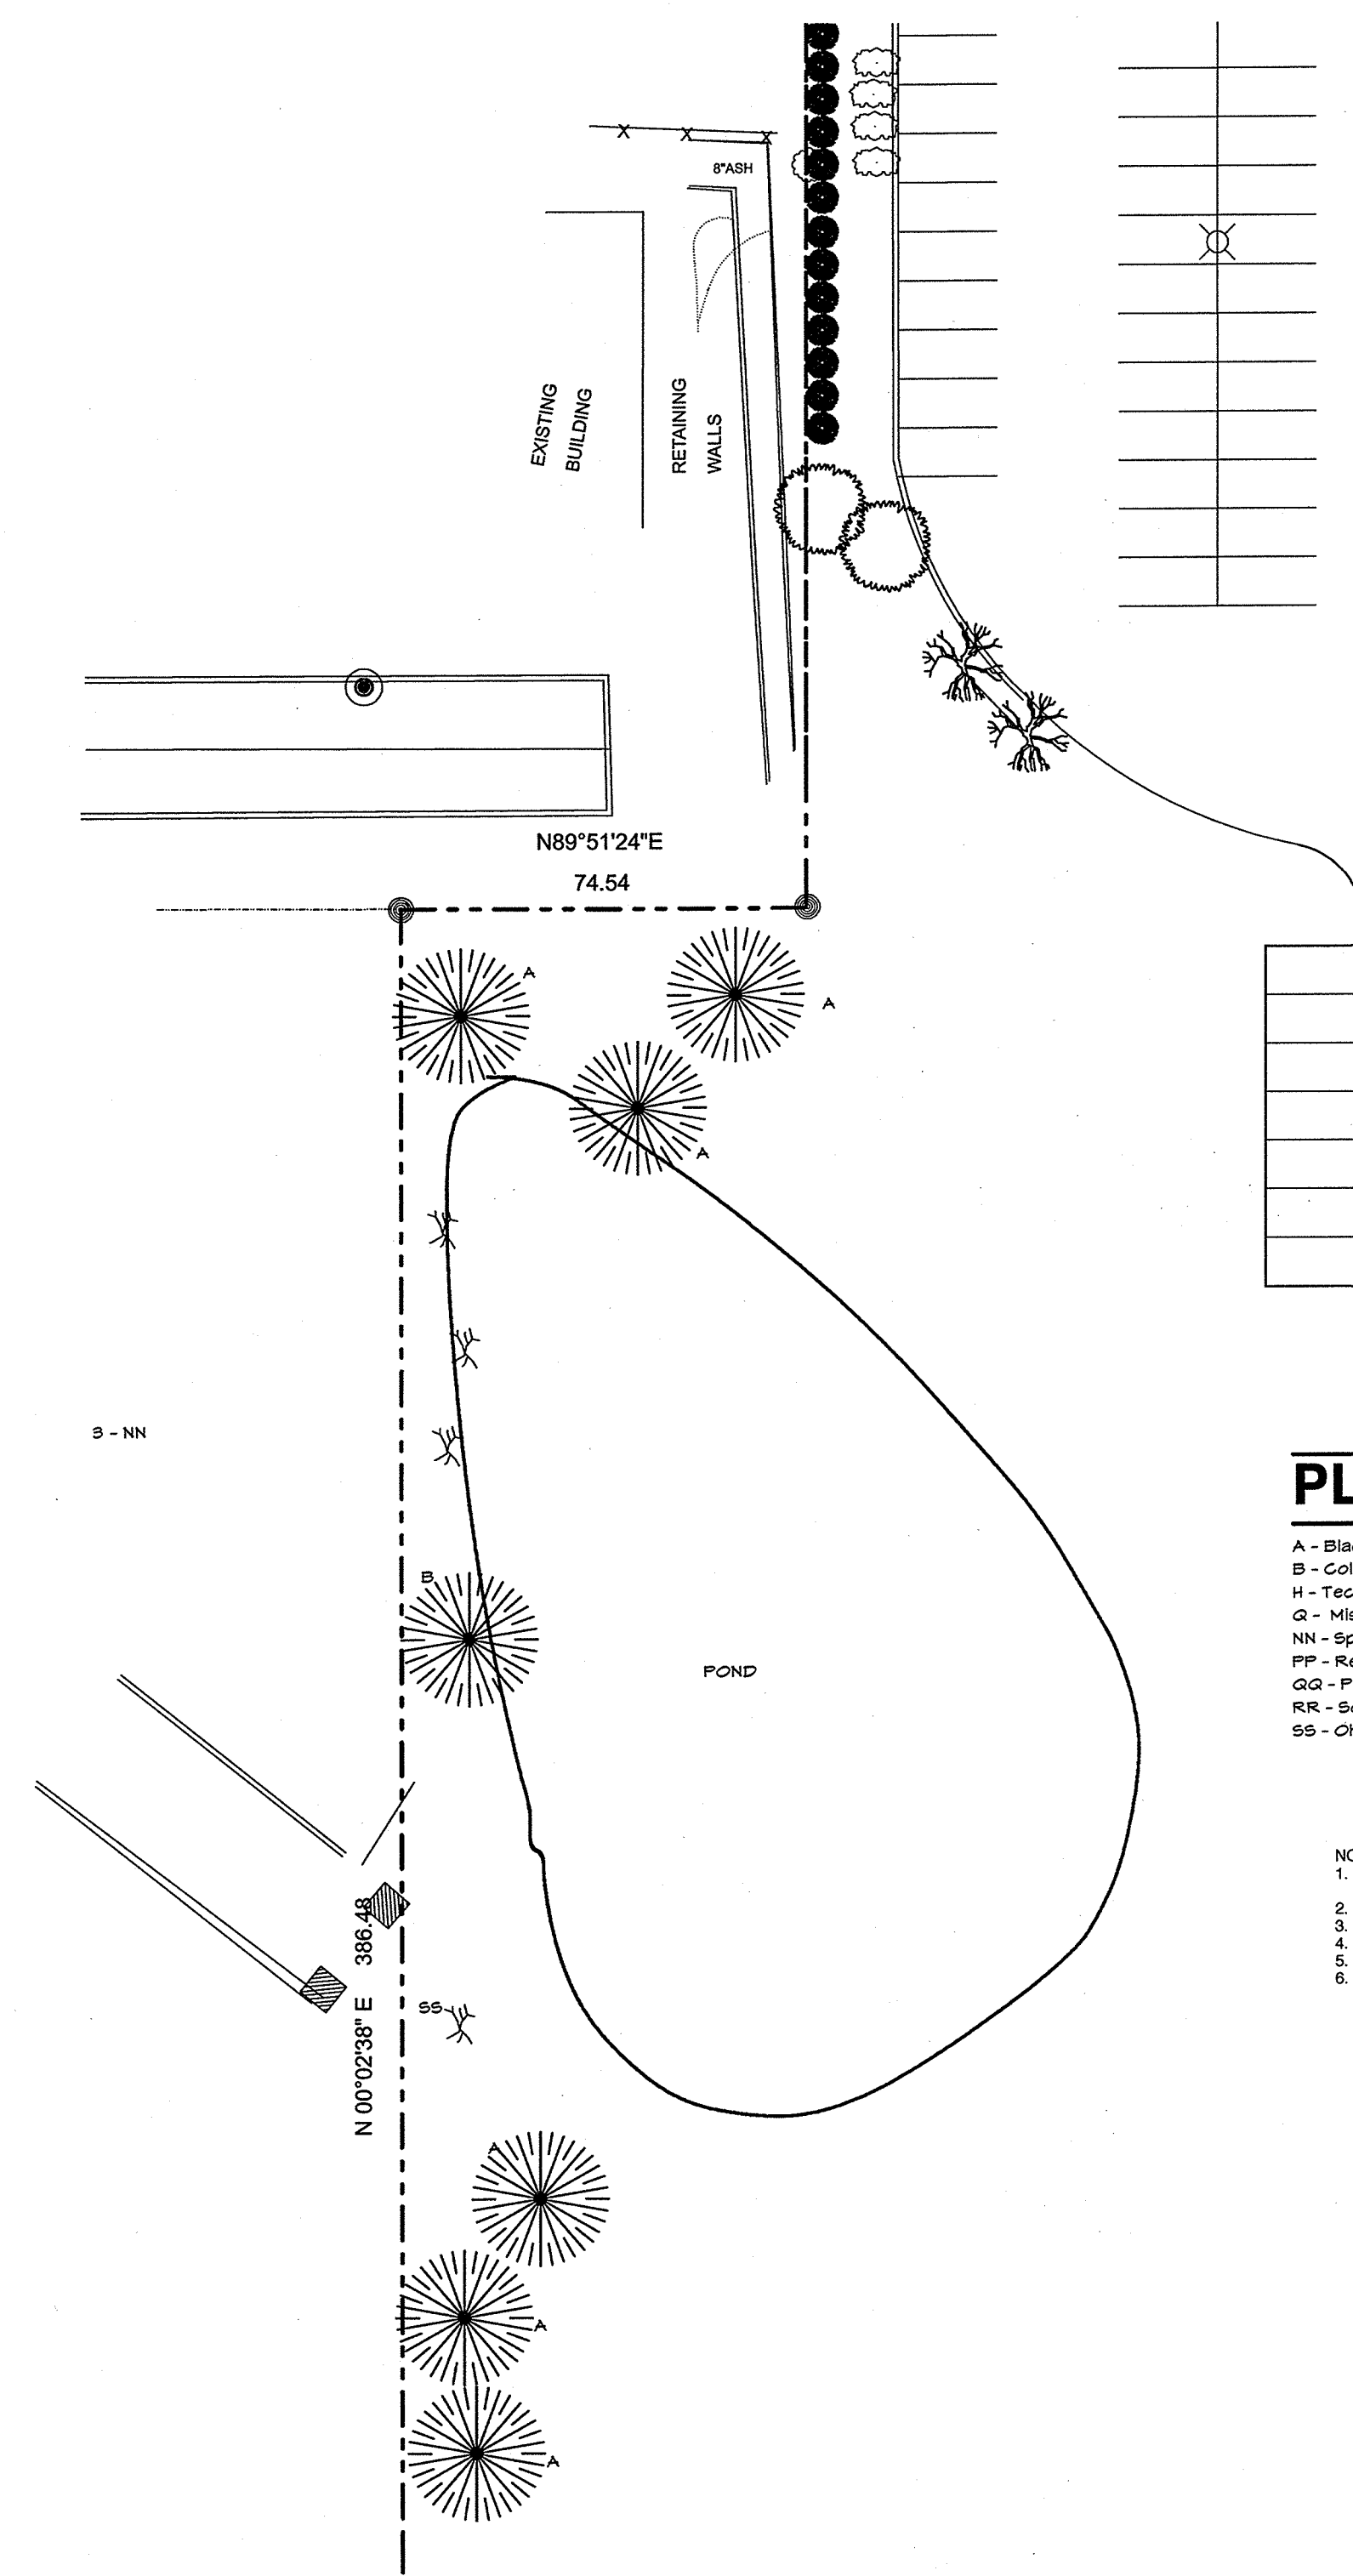

2 Landscape Plan
Scale 1" = 30' - 0"

REVISION	DATE
1	JUNE 20, 2007

I hereby certify that this plan, specification, or report was prepared by me or under my direct supervision and that I am a duly Licensed Architect under the laws of the State of Minnesota.

Print Name:
Signature:
Date: February 13, 2007 License No: 41402

Landscape Plan

COMM. NO.:	50714
SCALE:	---
DATE:	FEBRUARY 13, 2007
DRAWN BY:	---

BID DOCUMENTS
LA1.2